


LEGEND

SELF CLOSING FIRE DOOR	PUSH-BAR FIRE EXIT
WATER EXTINGUISHER	PUBLIC FIRE ACTION NOTICE
DRY POWDER EXTINGUISHER	FIRE EXIT EMERGENCY SIGN
FOAM EXTINGUISHER	EMERGENCY LIGHTING POINT
CARBON DIOXIDE EXTINGUISHER	SMOKE DETECTOR
FIRE BLANKET	HEAT DETECTOR
FIRE ALARM SOUNDER	FIRE ALARM POINT
	FIRE RESISTING CONSTRUCTION/ SITE BOUNDARY


AREA SHADED YELLOW- DENOTES INTERNAL OFF SALES AREA. area=58sqm
AREA SHADED GREEN- DENOTES FACILITIES & ACCESS
AREA SHADED BLUE- DENOTES AREAS ACCESSED BY STAFF ONLY
AREA SHADED PINK- DENOTES INTERNAL ON SALES AREA. area=47sqm
BUILDING GROUP 'A': AREA SHADED PINK & HATCHED- DENOTES INTERNAL ON SALES AREA- TICKET ONLY. area=124sqm
BUILDING GROUP 'B': AREA SHADED PINK & HATCHED- DENOTES INTERNAL ON SALES AREA- TICKET ONLY. area=30sqm
AREA HATCHED- DENOTES STORAGE AND AREAS ACCESSED BY STAFF MEMBERS ONLY
AREA SHADED ORANGE- EXTERNAL SEATING AREA FOR THE CONSUMPTION OF ALCOHOL ON THE PREMISES. area=188sqm

DRAWING TO BE READ IN CONJUNCTION WITH APPROVED OPERATING PLAN

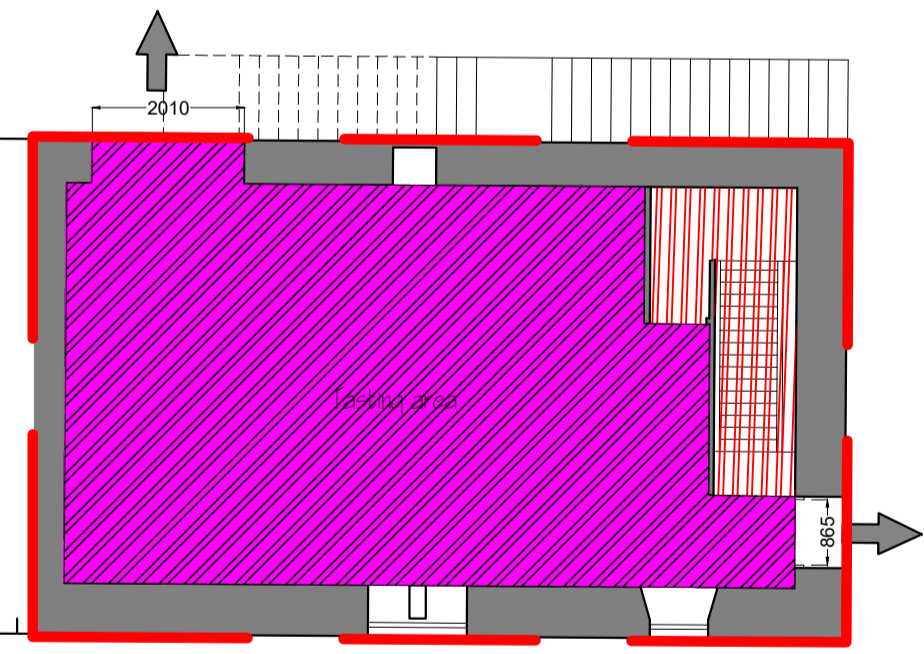

BUILDINGS GROUP 'A' LAYOUT PLAN Scale 1:100

On sales- ticket only
Mixture of display areas and shelving around perimeter of the room with seating areas, feature tables and casks within the room.

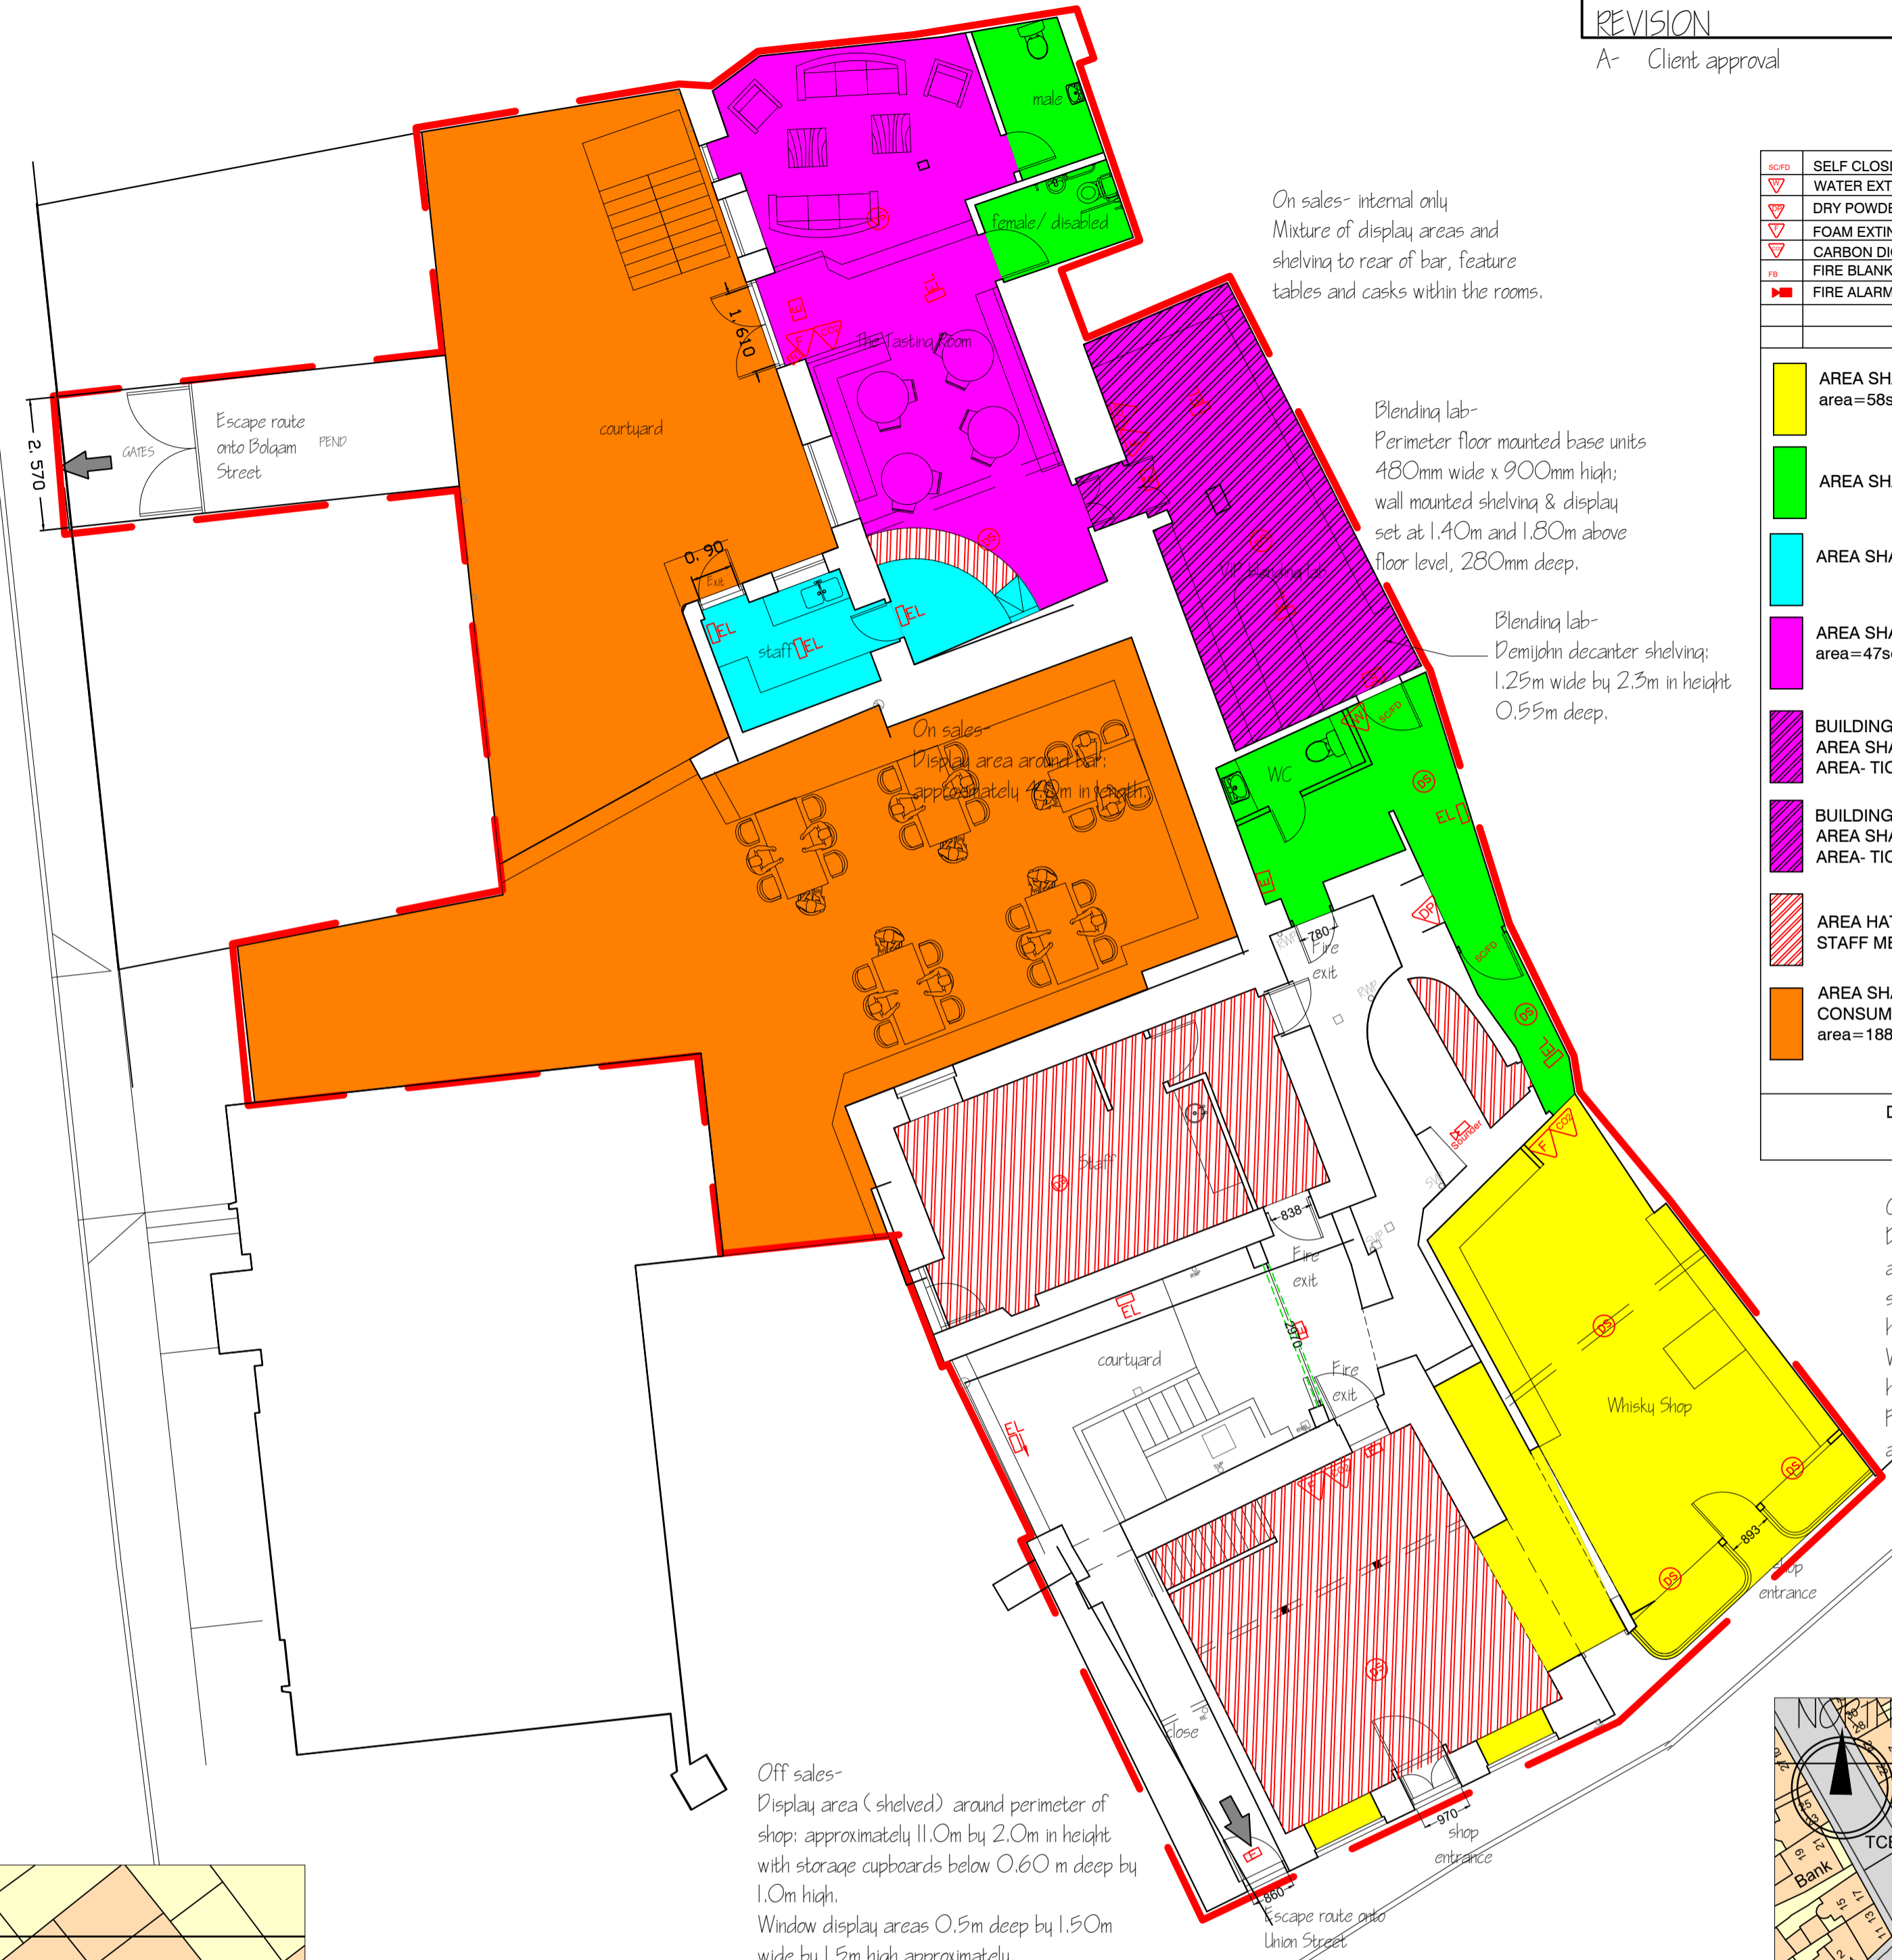

BUILDINGS GROUP 'B' LAYOUT PLAN Scale 1:100


Off sales- Display area (shelved) around perimeter of shop: approximately 11.0m by 2.0m in height with storage cupboards below 0.60 m deep by 1.0m high.
Window display areas 0.5m deep by 1.50m wide by 1.5m high approximately.
Floor with area for display, sales counter/ desk and wrapping stations.

On sales- internal only
Mixture of display areas and shelving to rear of bar, feature tables and casks within the rooms.


Blending lab- Perimeter floor mounted base units 480mm wide x 900mm high; wall mounted shelving & display set at 1.40m and 1.80m above floor level, 280mm deep.

Blending lab- Demijohn decanter shelving: 1.25m wide by 2.3m in height 0.59m deep.

Off sales- Display area around perimeter of shop: approximately 20.0m by 2.0m in height with storage cupboards below 0.60 m deep by 1.0m high.
Window display areas 0.90m deep by 1.80m high approximately.
Floor with area for display, sales counter/ desk and wrapping stations.

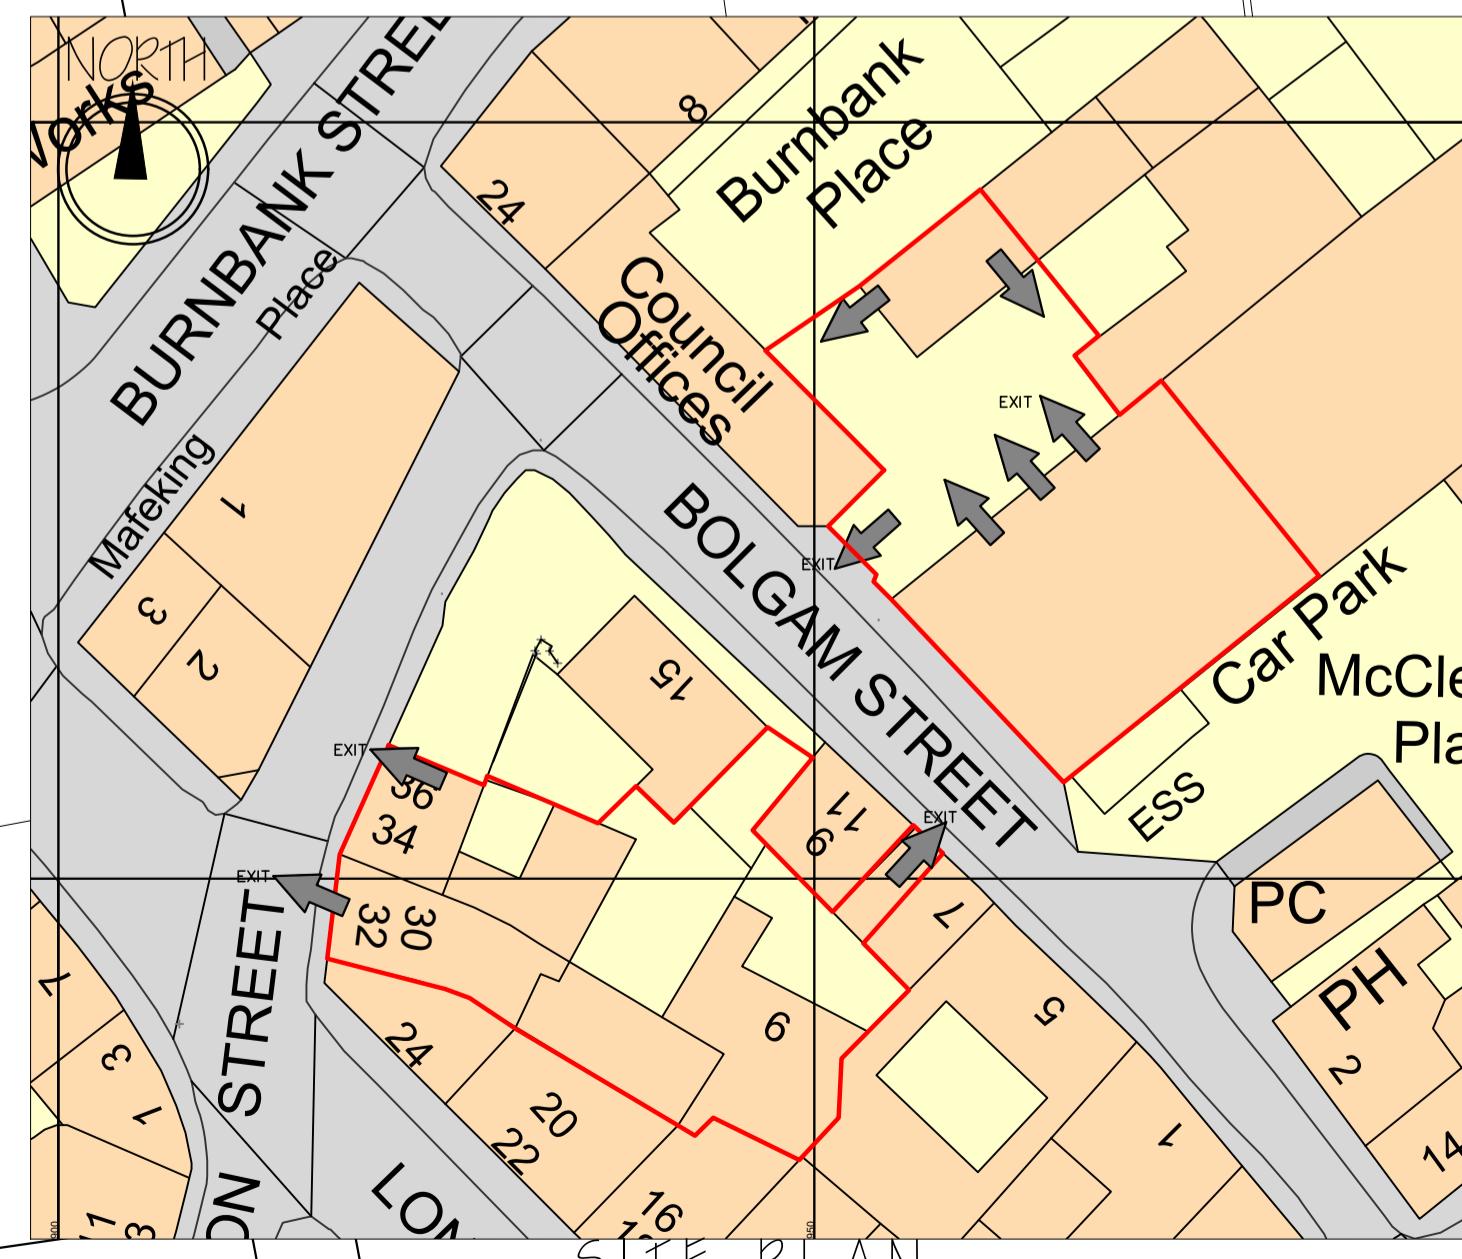

SITE PLAN Scale 1:500

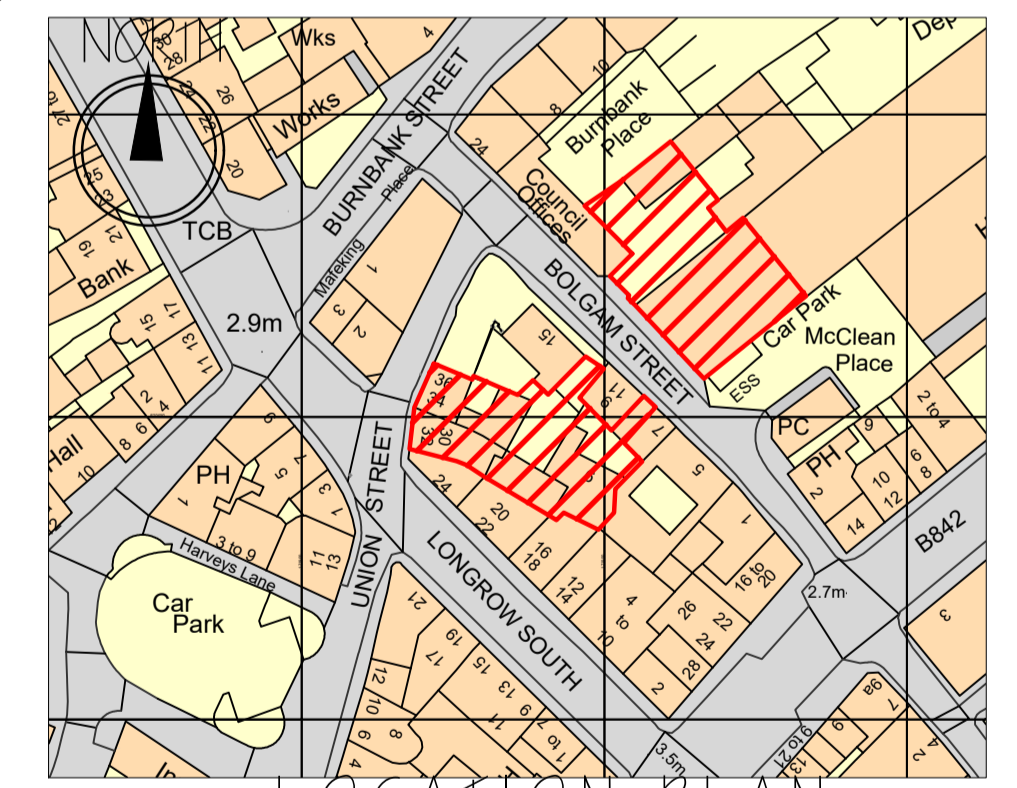

LOCATION PLAN Scale 1:1,250

Project: Whisky Shop & The Tasting Room
Union Street
Campbeltown

Drawing title: LICENSING LAYOUT

Date: March 2024 Scale: Scale 1:100 @ A1

Drawing number: SPRINGBANK- 24/100-LIC Rev A