



Disabled Bay associate with 58 Ardenslate Road, Dunoon

LEGEND



Location of Disabled Bay

Title:

This is the Location Plan of Residential Disabled Bays refer to in the “Argyll and Bute Council (Disabled Street Parking – Bute & Cowal) (variation) (no.3) Order 2022”

Development and Infrastructure Services
Director: Kirsty Flanagan

Drawing Number: BCD2021/01

Drn By SCA

Scale: NTS

Chk by SW

Date: 14/04/2021





Disabled Bay associate with 8 Argyll Terrace, Kim, Dunoon

LEGEND



Location of Disabled Bay

Title:

This is the Location Plan of Residential Disabled Bays refer to in the “Argyll and Bute Council (Disabled Street Parking – Bute & Cowal) (variation) (no.3) Order 2022”

Development and Infrastructure Services
Director: Kirsty Flanagan

Drawing Number: BCD82021/02

Drn By SCA Scale: NTS

Chk by SW Date: 14/04/2021





Disabled Bay associate with 16 Clyde Street, Kirn Dunoon

LEGEND



Location of Disabled Bay

Title:

This is the Location Plan of Residential Disabled Bays refer to in the “Argyll and Bute Council (Disabled Street Parking – Bute & Cowal) (variation) (no.3) Order 2022”

Development and Infrastructure Services
Director: Kirsty Flanagan

Drawing Number: BCD2021/03

Drn By SCA

Scale: NTS

Chk by SW

Date: 14/04/2021





Disabled Bay associate with 5 Kirk Street, Dunoon

LEGEND



Location of Disabled Bay

Title:

This is the Location Plan of Residential Disabled Bays refer to in the “Argyll and Bute Council (Disabled Street Parking – Bute & Cowal) (variation) (no.3) Order 2022”

Development and Infrastructure Services
Director: Kirsty Flanagan

Drawing Number: BCD2021/04

Drn By SCA

Scale: NTS

Chk by SW

Date: 14/04/2021





Disabled Bay associate with 1 "Broughallan Gardens"(on Marine Parade, Kirn, Dunoon

LEGEND



Location of Disabled Bay

Title:

This is the Location Plan of Residential Disabled Bays refer to in the "Argyll and Bute Council (Disabled Street Parking – Bute & Cowal) (variation) (no.3) Order 2022"

Development and Infrastructure Services
Director: Kirsty Flanagan

Drawing Number: BCDB2021/05

Drm By SCA

Scale: NTS

Chk by SW

Date: 14/04/2021





Disabled Bay associate with 5 Miller Avenue, Innellan

LEGEND



Location of Disabled Bay

Title:

This is the Location Plan of Residential Disabled Bays refer to in the “Argyll and Bute Council (Disabled Street Parking – Bute & Cowal) (variation) (no.3) Order 2022”

Development and Infrastructure Services
Director: Kirsty Flanagan

Drawing Number: BCD2021/06

Drm By Sca

Scale: NTS

Chk by SW

Date: 14/04/2021





Disabled Bay associate with "2 Mentone Place" at 59 Shore Road, Innellan

LEGEND



Location of Disabled Bay

Title:

This is the Location Plan of Residential Disabled Bays refer to in the "Argyll and Bute Council (Disabled Street Parking – Bute & Cowal) (variation) (no.3) Order 2022"

Development and Infrastructure Services
Director: Kirsty Flanagan

Drawing Number: BCDB2021/07

Drn By Sca

Scale: NTS

Chk by SW

Date: 14/04/2021





Disabled Bay associate with Ivy Cottage on Shore Road, near Strone Post Office, Dunoon

LEGEND



Location of Disabled Bay

Title:

This is the Location Plan of Residential Disabled Bays refer to in the “Argyll and Bute Council (Disabled Street Parking – Bute & Cowal) (variation) (no.3) Order 2022”

Development and Infrastructure Services
Director: Kirsty Flanagan

Drawing Number: BCDB2021/08


Drn By SCA

Scale: NTS

Chk by SW

Date: 14/04/2021



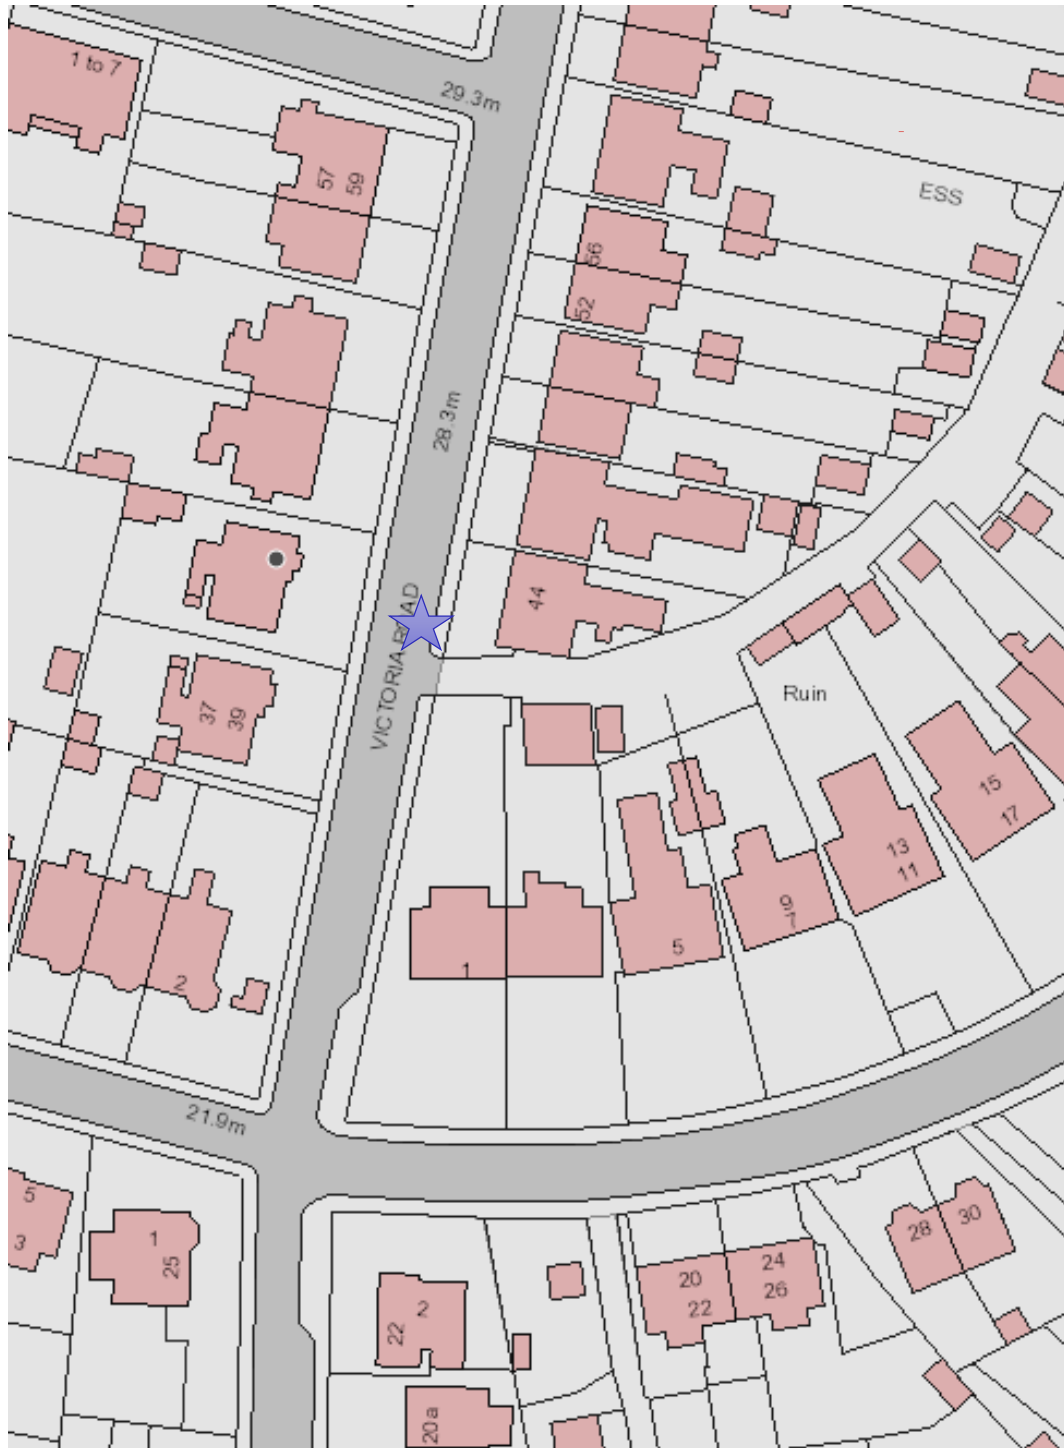

Disabled Bay associate with 43 Victoria Road, Dunoon

LEGEND



Location of Disabled Bay

Title:

This is the Location Plan of Residential Disabled Bays refer to in the “Argyll and Bute Council (Disabled Street Parking – Bute & Cowal) (variation) (no.3) Order 2022”

Development and Infrastructure Services
Director: Kirsty Flanagan

Drawing Number: BCDB2021/09


Drn By Sca

Scale: NTS

Chk by SW

Date: 14/04/2021



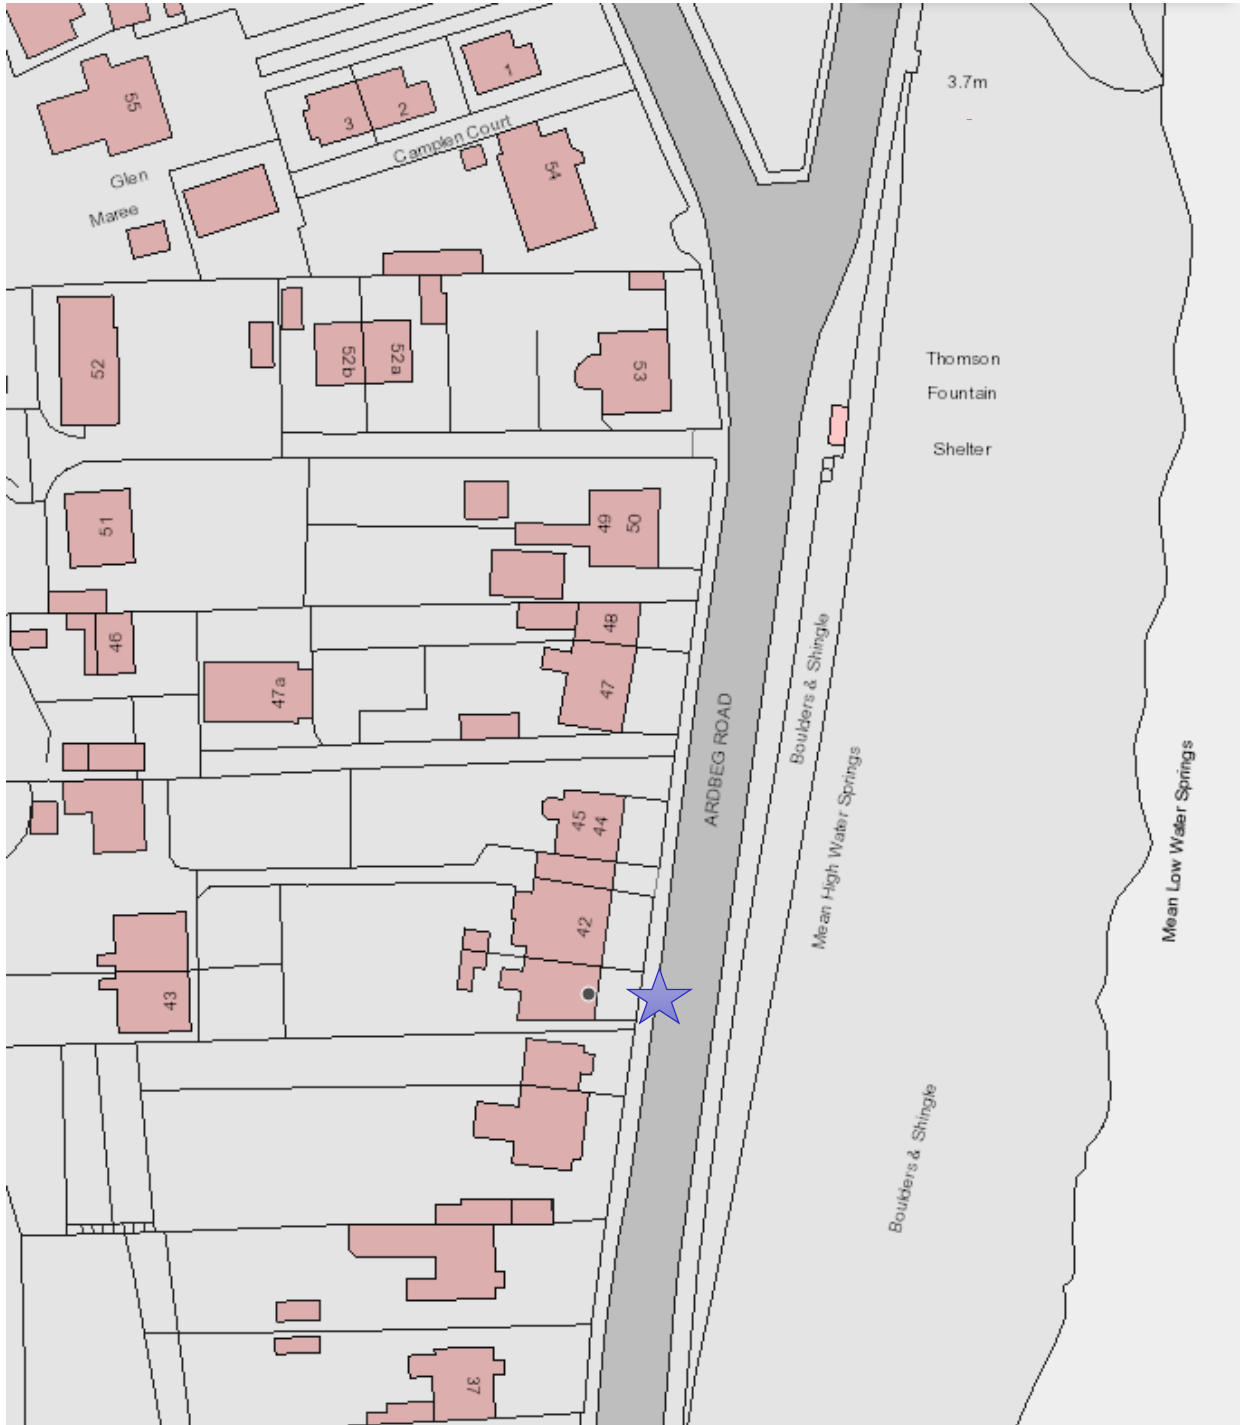

Disabled Bay associate with Ground Floor Flat, 41 Ardbeg Road, Rothesay

LEGEND



Location of Disabled Bay

Title:

This is the Location Plan of Residential Disabled Bays refer to in the “Argyll and Bute Council (Disabled Street Parking – Bute & Cowal) (variation) (no.3) Order 2022”

Development and Infrastructure Services
Director: Kirsty Flanagan

Drawing Number: BCDB2021/10

Drn By Sca

Scale: NTS

Chk by SW

Date: 14/04/2021





Disabled Bay associate with 5 Columshill Terrace

LEGEND

 Location of Disabled Bay

Title: **This is the Location Plan of Residential Disabled Bays refer to in the “Argyll and Bute Council (Disabled Street Parking – Bute & Cowal) (variation) (no.3) Order 2022”**

Development and Infrastructure Services Director: Kirsty Flanagan	
Drawing Number: BCD2021/11	
Drn By SCA	Scale: NTS
Chk by SW	Date: 14/04/2021





Disabled Bay associate with 12 Mount Stuart Road Rothesay

LEGEND



Location of Disabled Bay

Title:

This is the Location Plan of Residential Disabled Bays refer to in the “Argyll and Bute Council (Disabled Street Parking – Bute & Cowal) (variation) (no.3) Order 2022”

Development and Infrastructure Services
Director: Kirsty Flanagan

Drawing Number: BCD2021/12

Drm By Sca

Scale: NTS

Chk by SW

Date:

14/04/2021

