


Notes.

1. Access to be formed or drained to prevent surface water discharge to public road, arrangement to be submitted for approval of Roads Authority.
2. Gradient over first 5 m to be no steeper than 1 in 20 (5%).
3. First 10 m to be surfaced with bitumen macadam or concrete.
4. Any road side ditches must be culverted to the satisfaction of the Roads Authority.

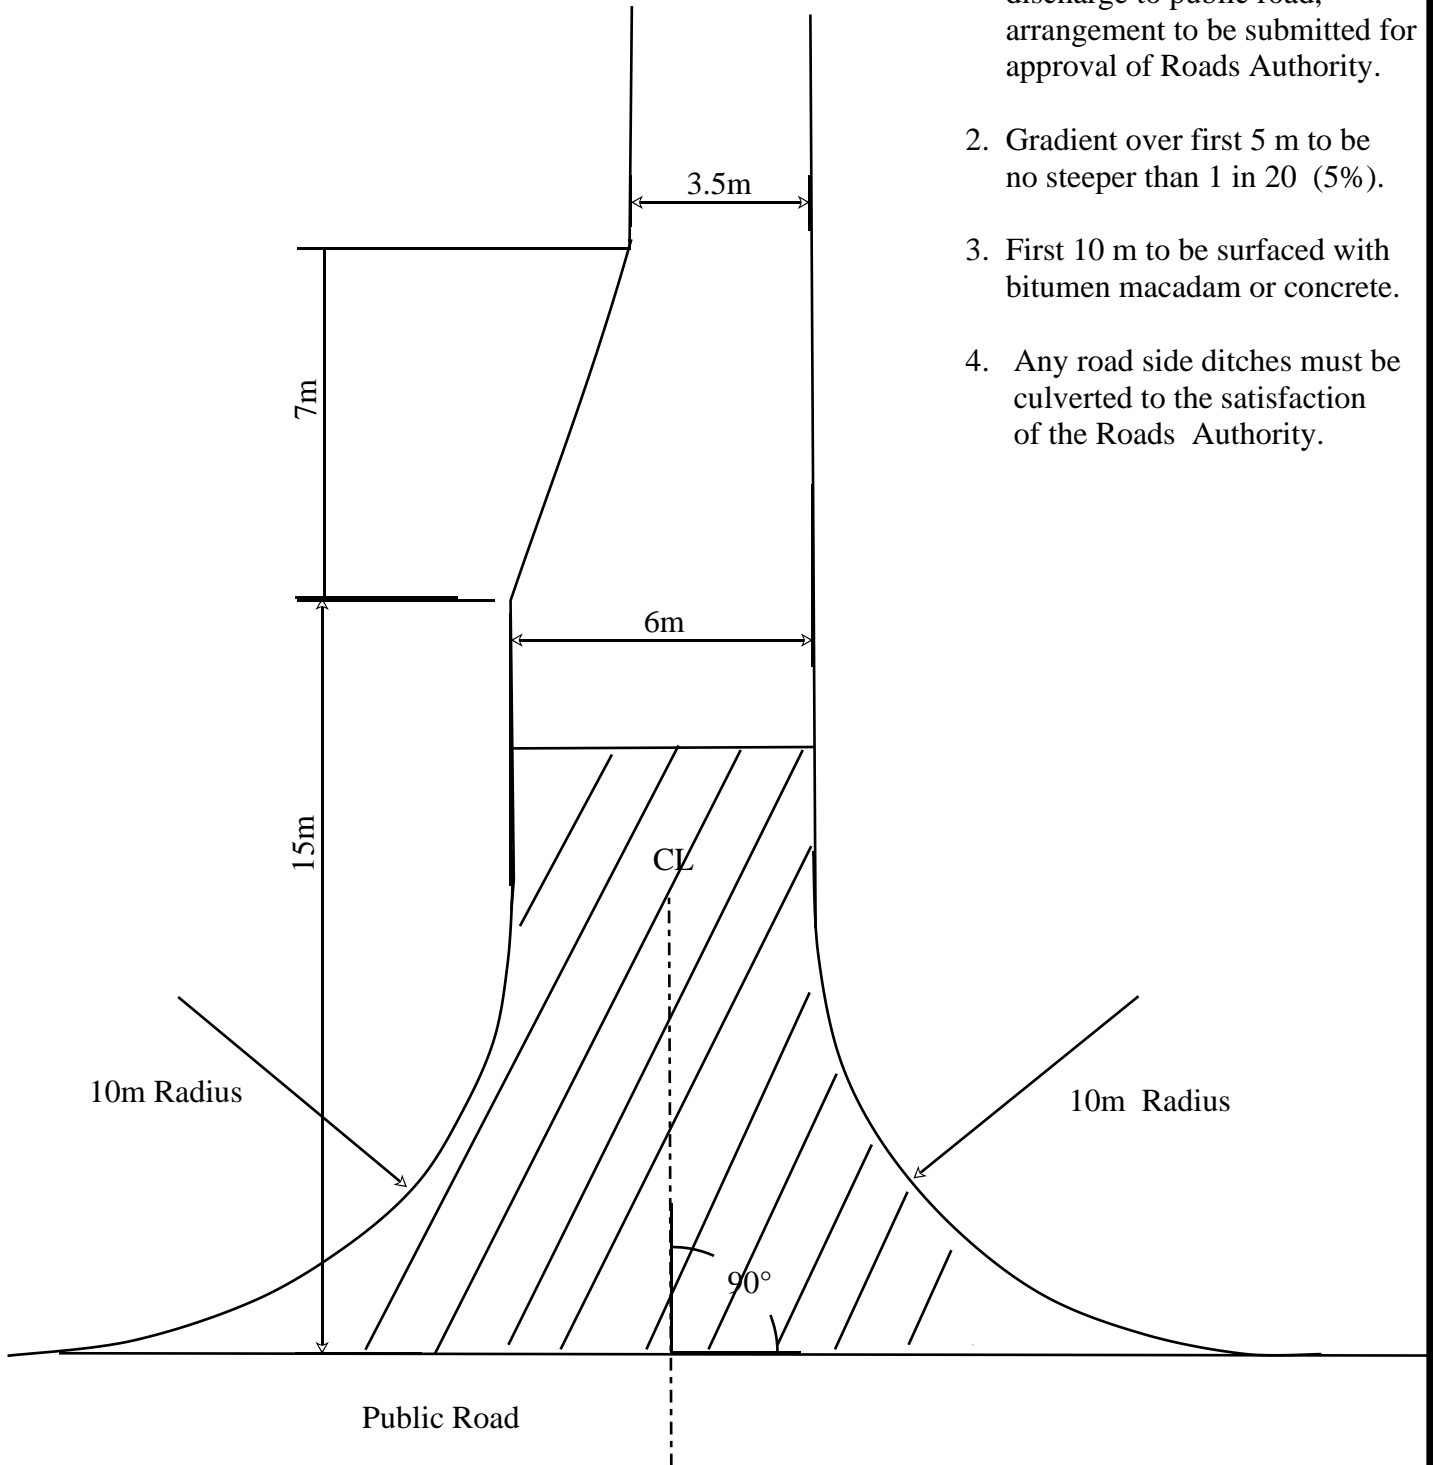

Forest Access Road

Argyll & Bute Council Operational Services

Scale 1:200, 1:20 Date June 2008

Drawing No SD 08/001

REV. a