


Appendix G – Floodmaps

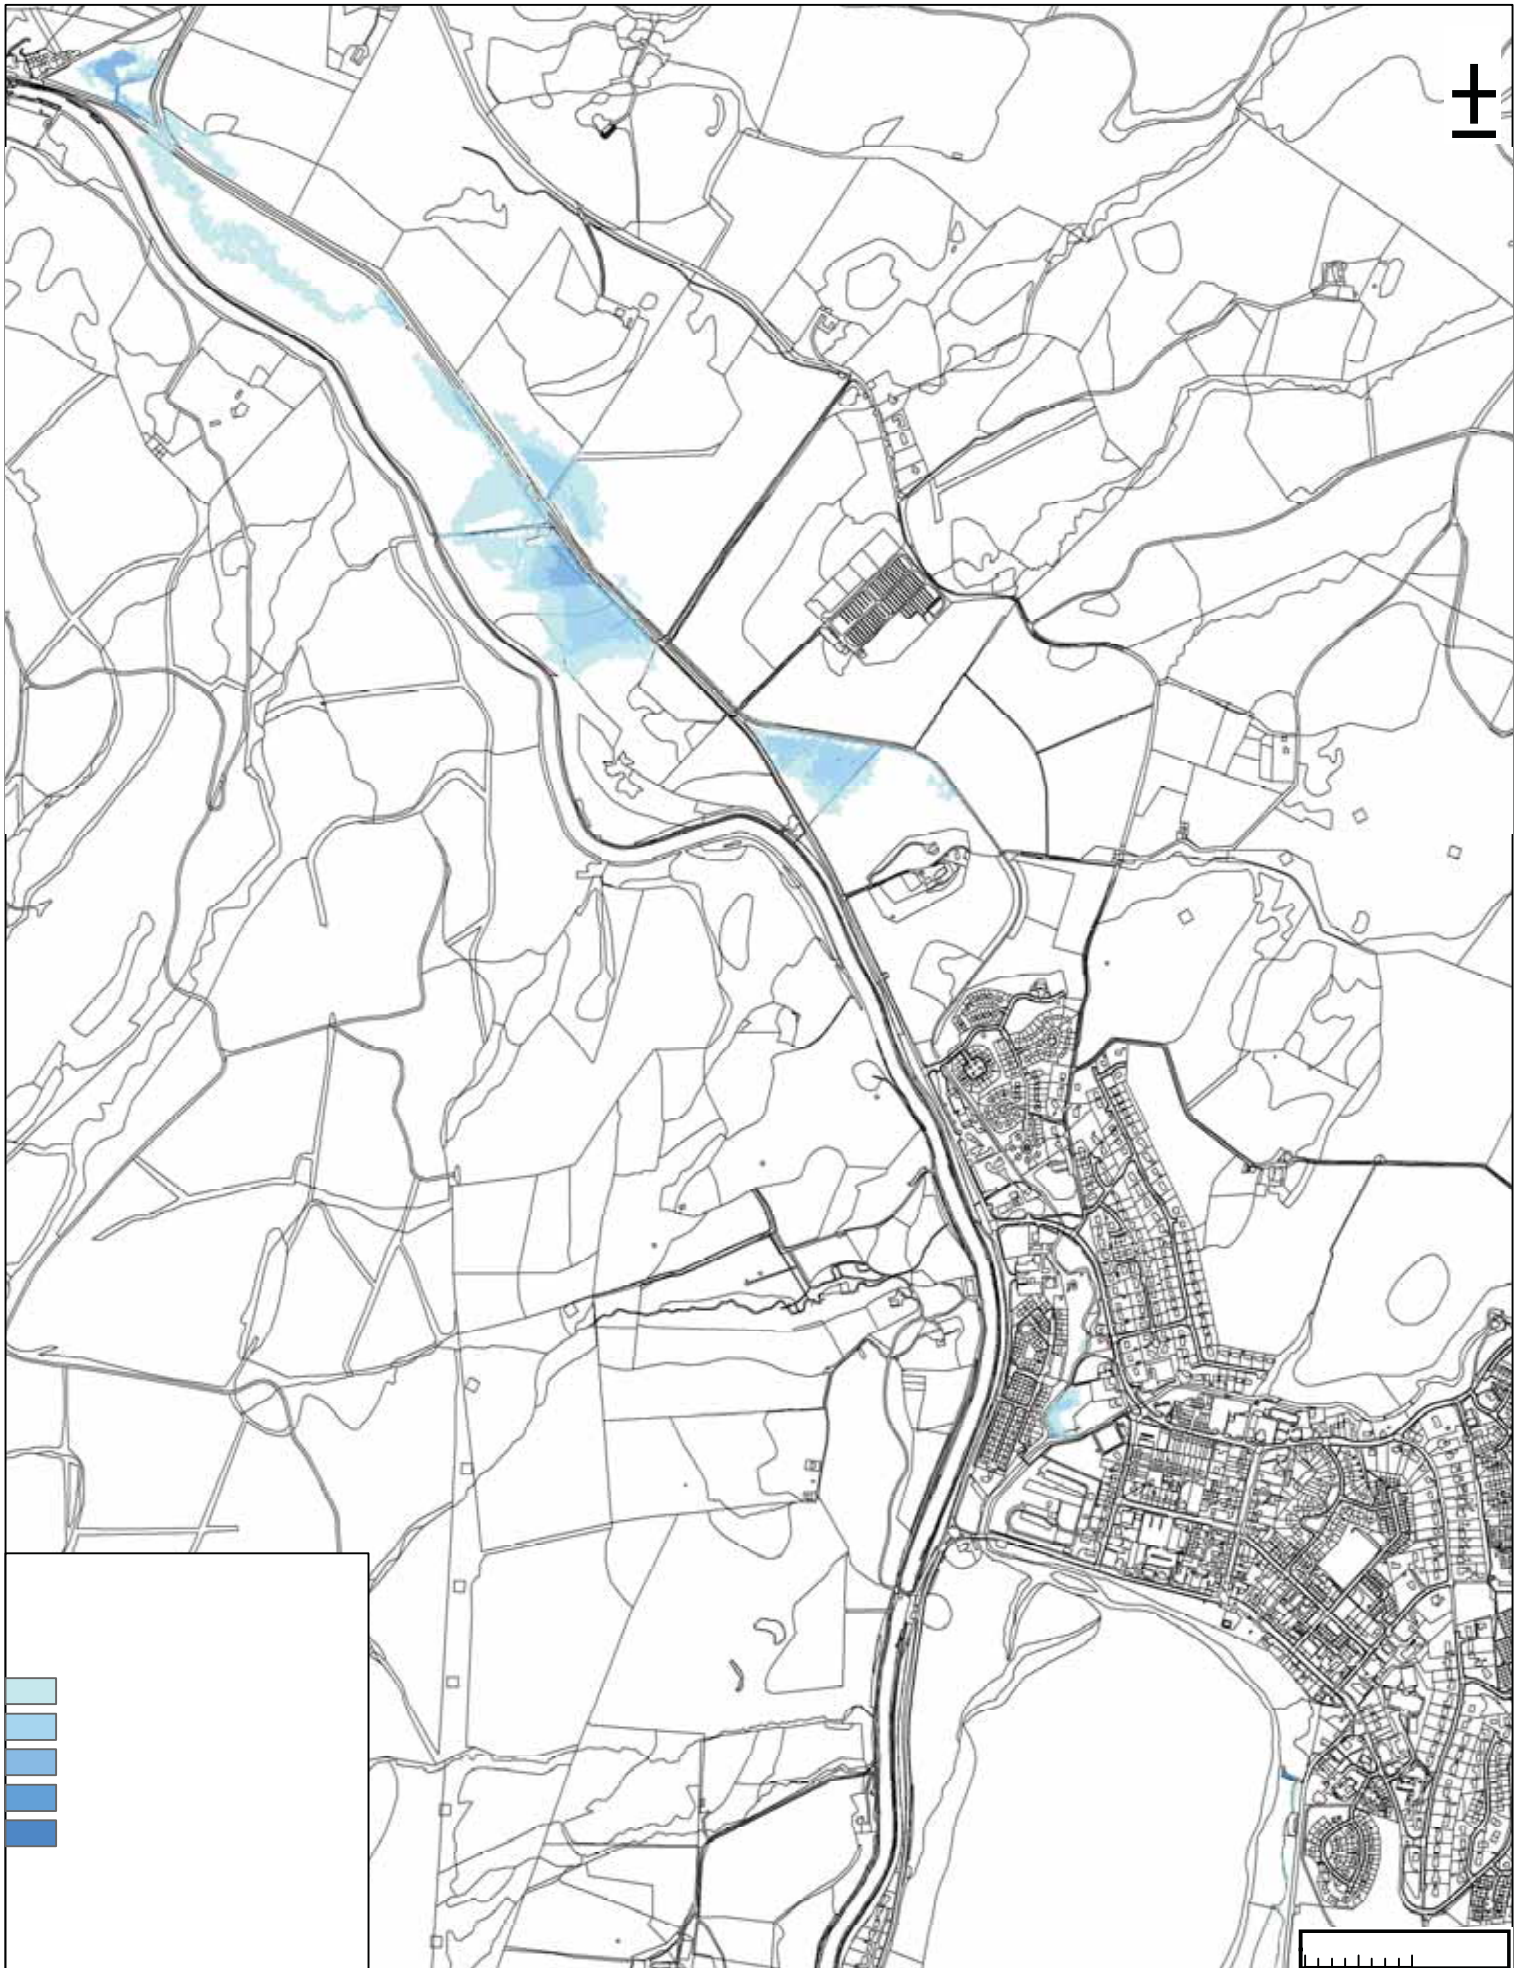

Copyright:
© Crown copyright. All rights reserved 2019


Client:

 Project:
 LOCHGILPHEAD FLOOD STUDY

Title:
 Q50% AEP TMHWS FLOOD EXTENT

AECOM
 1 Tanfield
 Edinburgh
 EH3 5DA
 Tel: +44 (0)131 301 8600
 www.aecom.com

Drawn: RP	Chk'd: MH
App'd: DH	Date: 26/06/2019
Scale at A3: 1:10,000	
Drawing No: FIGURE 1	

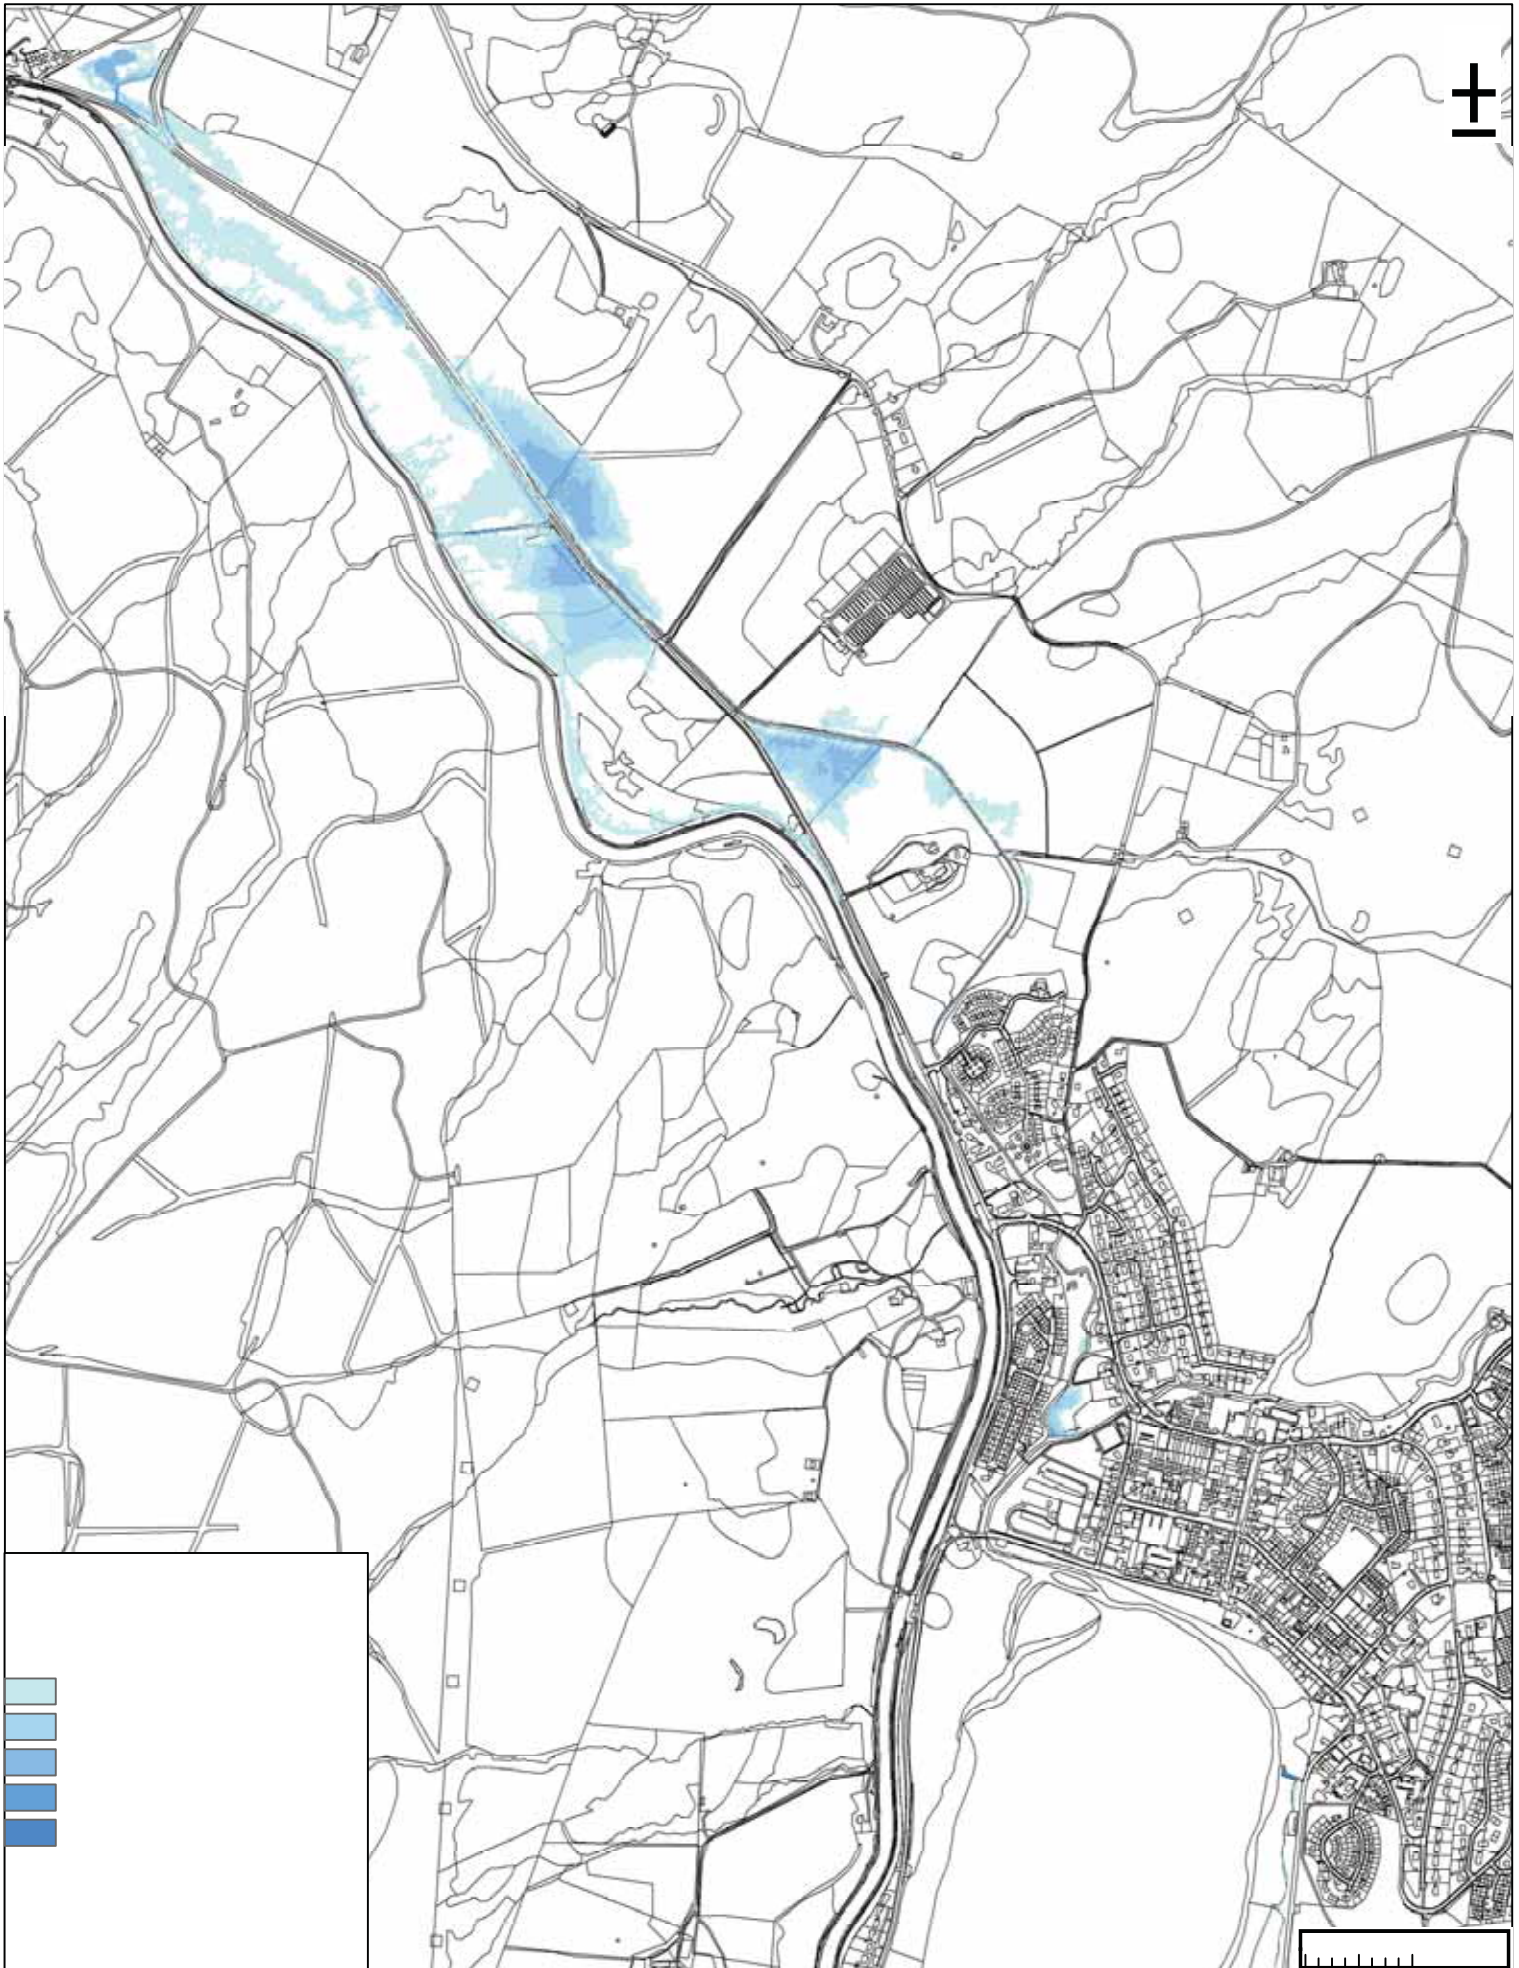

Copyright:
© Crown copyright. All rights reserved 2019


Client:

 Project:
 LOCHGILPHEAD FLOOD STUDY

Title:
 Q20% AEP TMHWS FLOOD EXTENT

AECOM
 1 Tanfield
 Edinburgh
 EH3 5DA
 Tel: +44 (0)131 301 8600
 www.aecom.com

Drawn: RP	Chk'd: MH
App'd: DH	Date: 26/06/2019
Scale at A3: 1:10,000	
Drawing No: FIGURE 2	

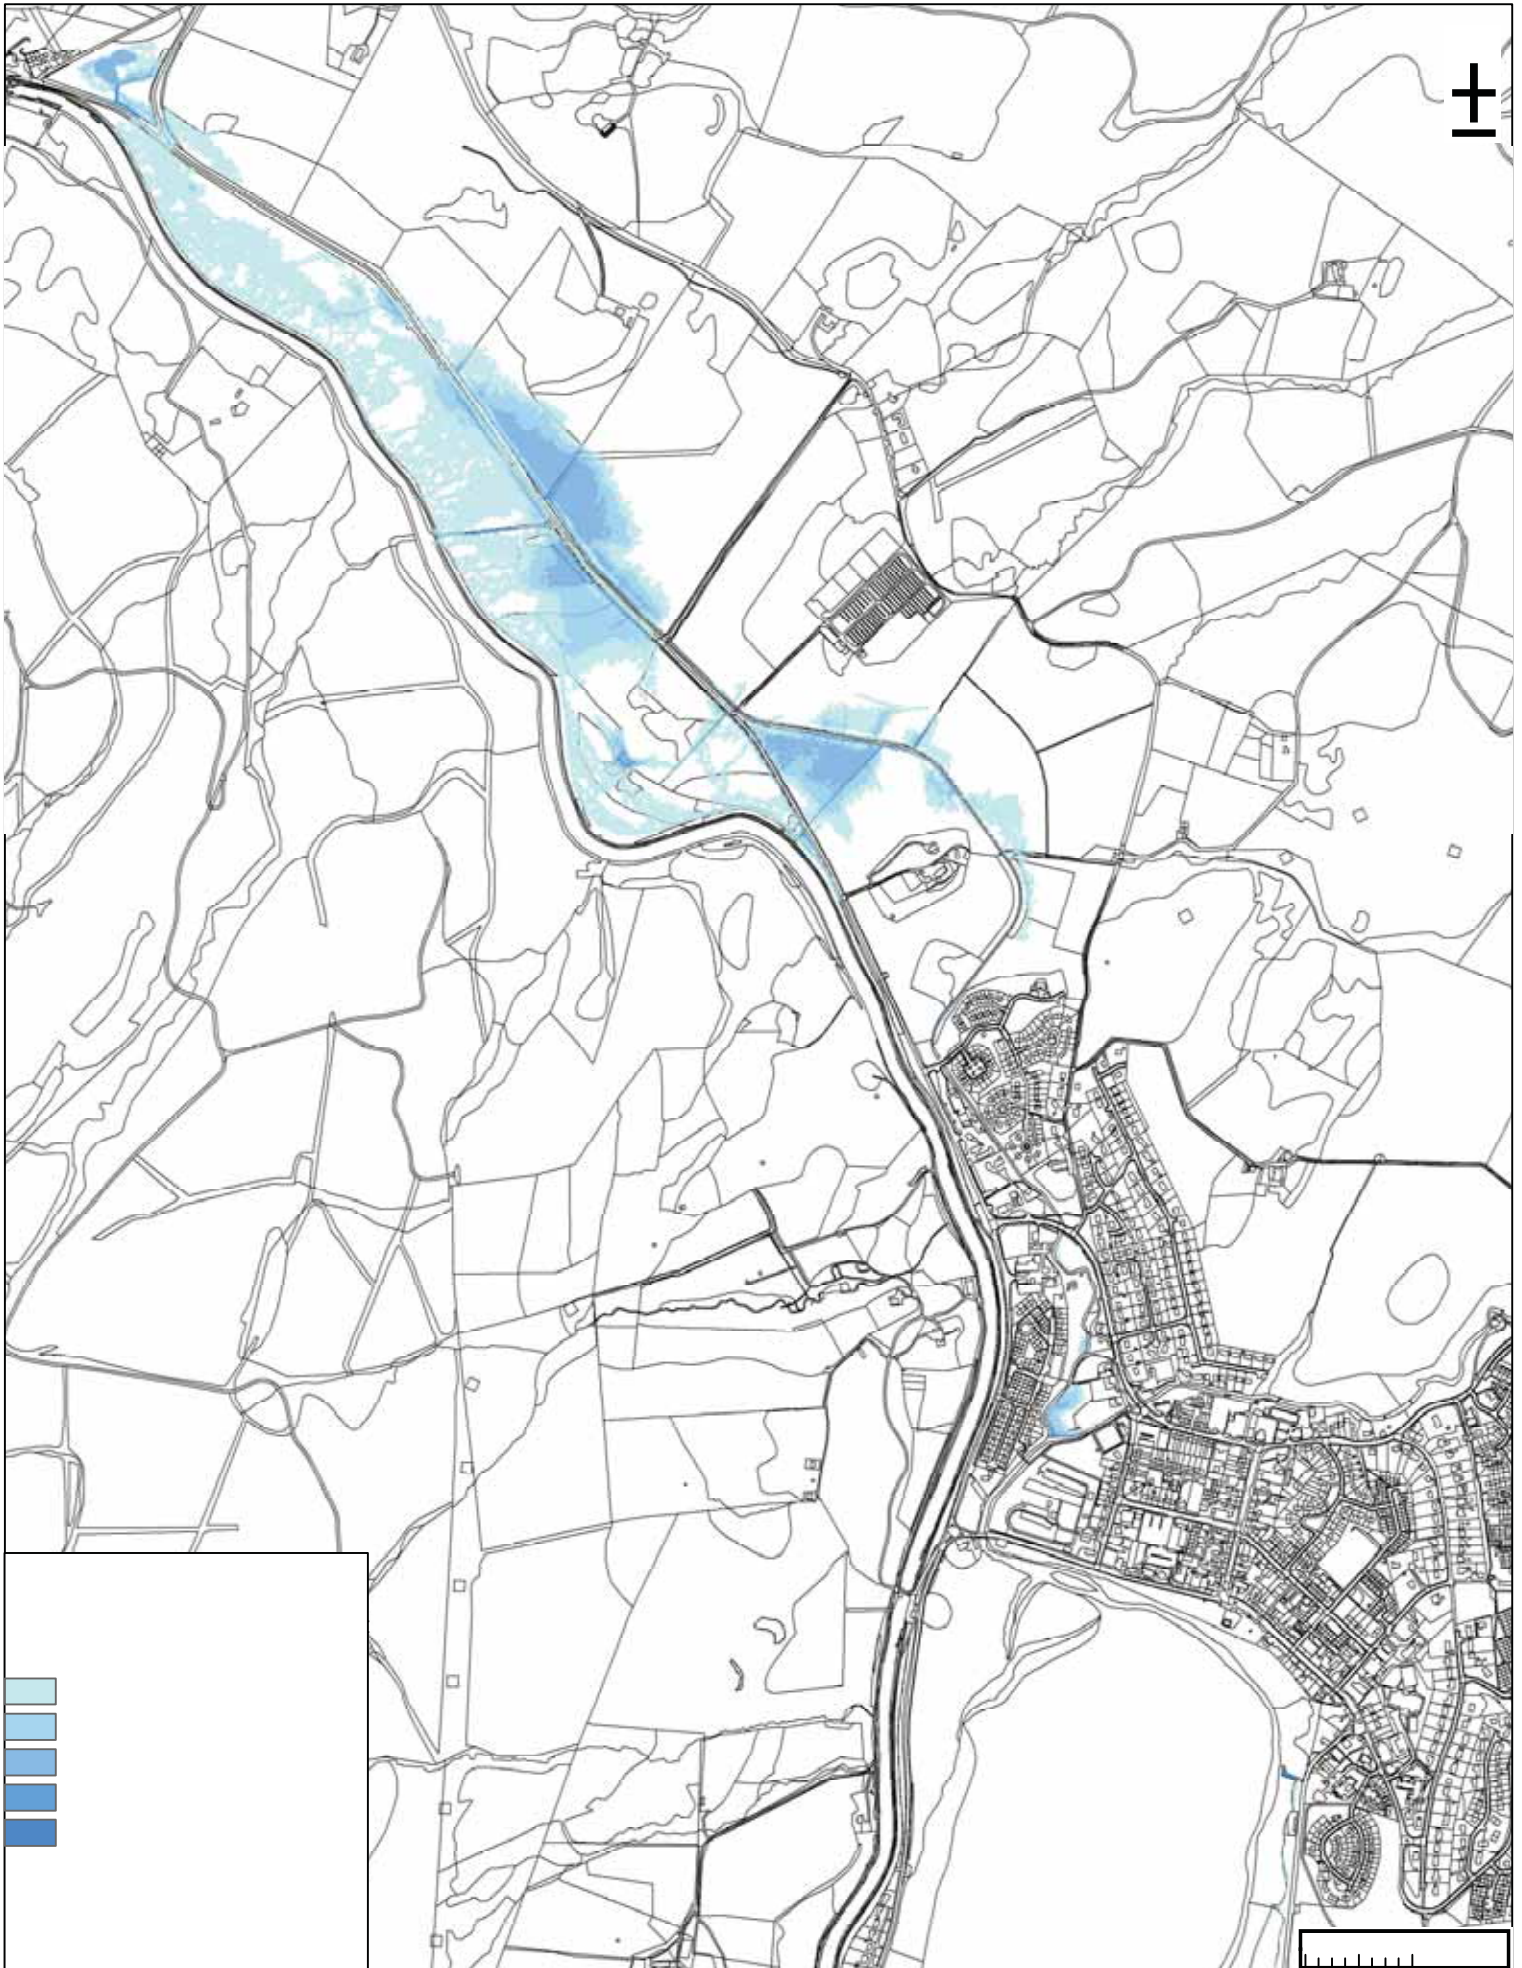

Copyright:
© Crown copyright. All rights reserved 2019


Client:

 Project:
 LOCHGILPHEAD FLOOD STUDY

Title:
 Q10% AEP TMHWS FLOOD EXTENT

AECOM
 1 Tanfield
 Edinburgh
 EH3 5DA
 Tel: +44 (0)131 301 8600
 www.aecom.com

Drawn: RP	Chk'd: MH
App'd: DH	Date: 26/06/2019
Scale at A3: 1:10,000	
Drawing No: FIGURE 3	

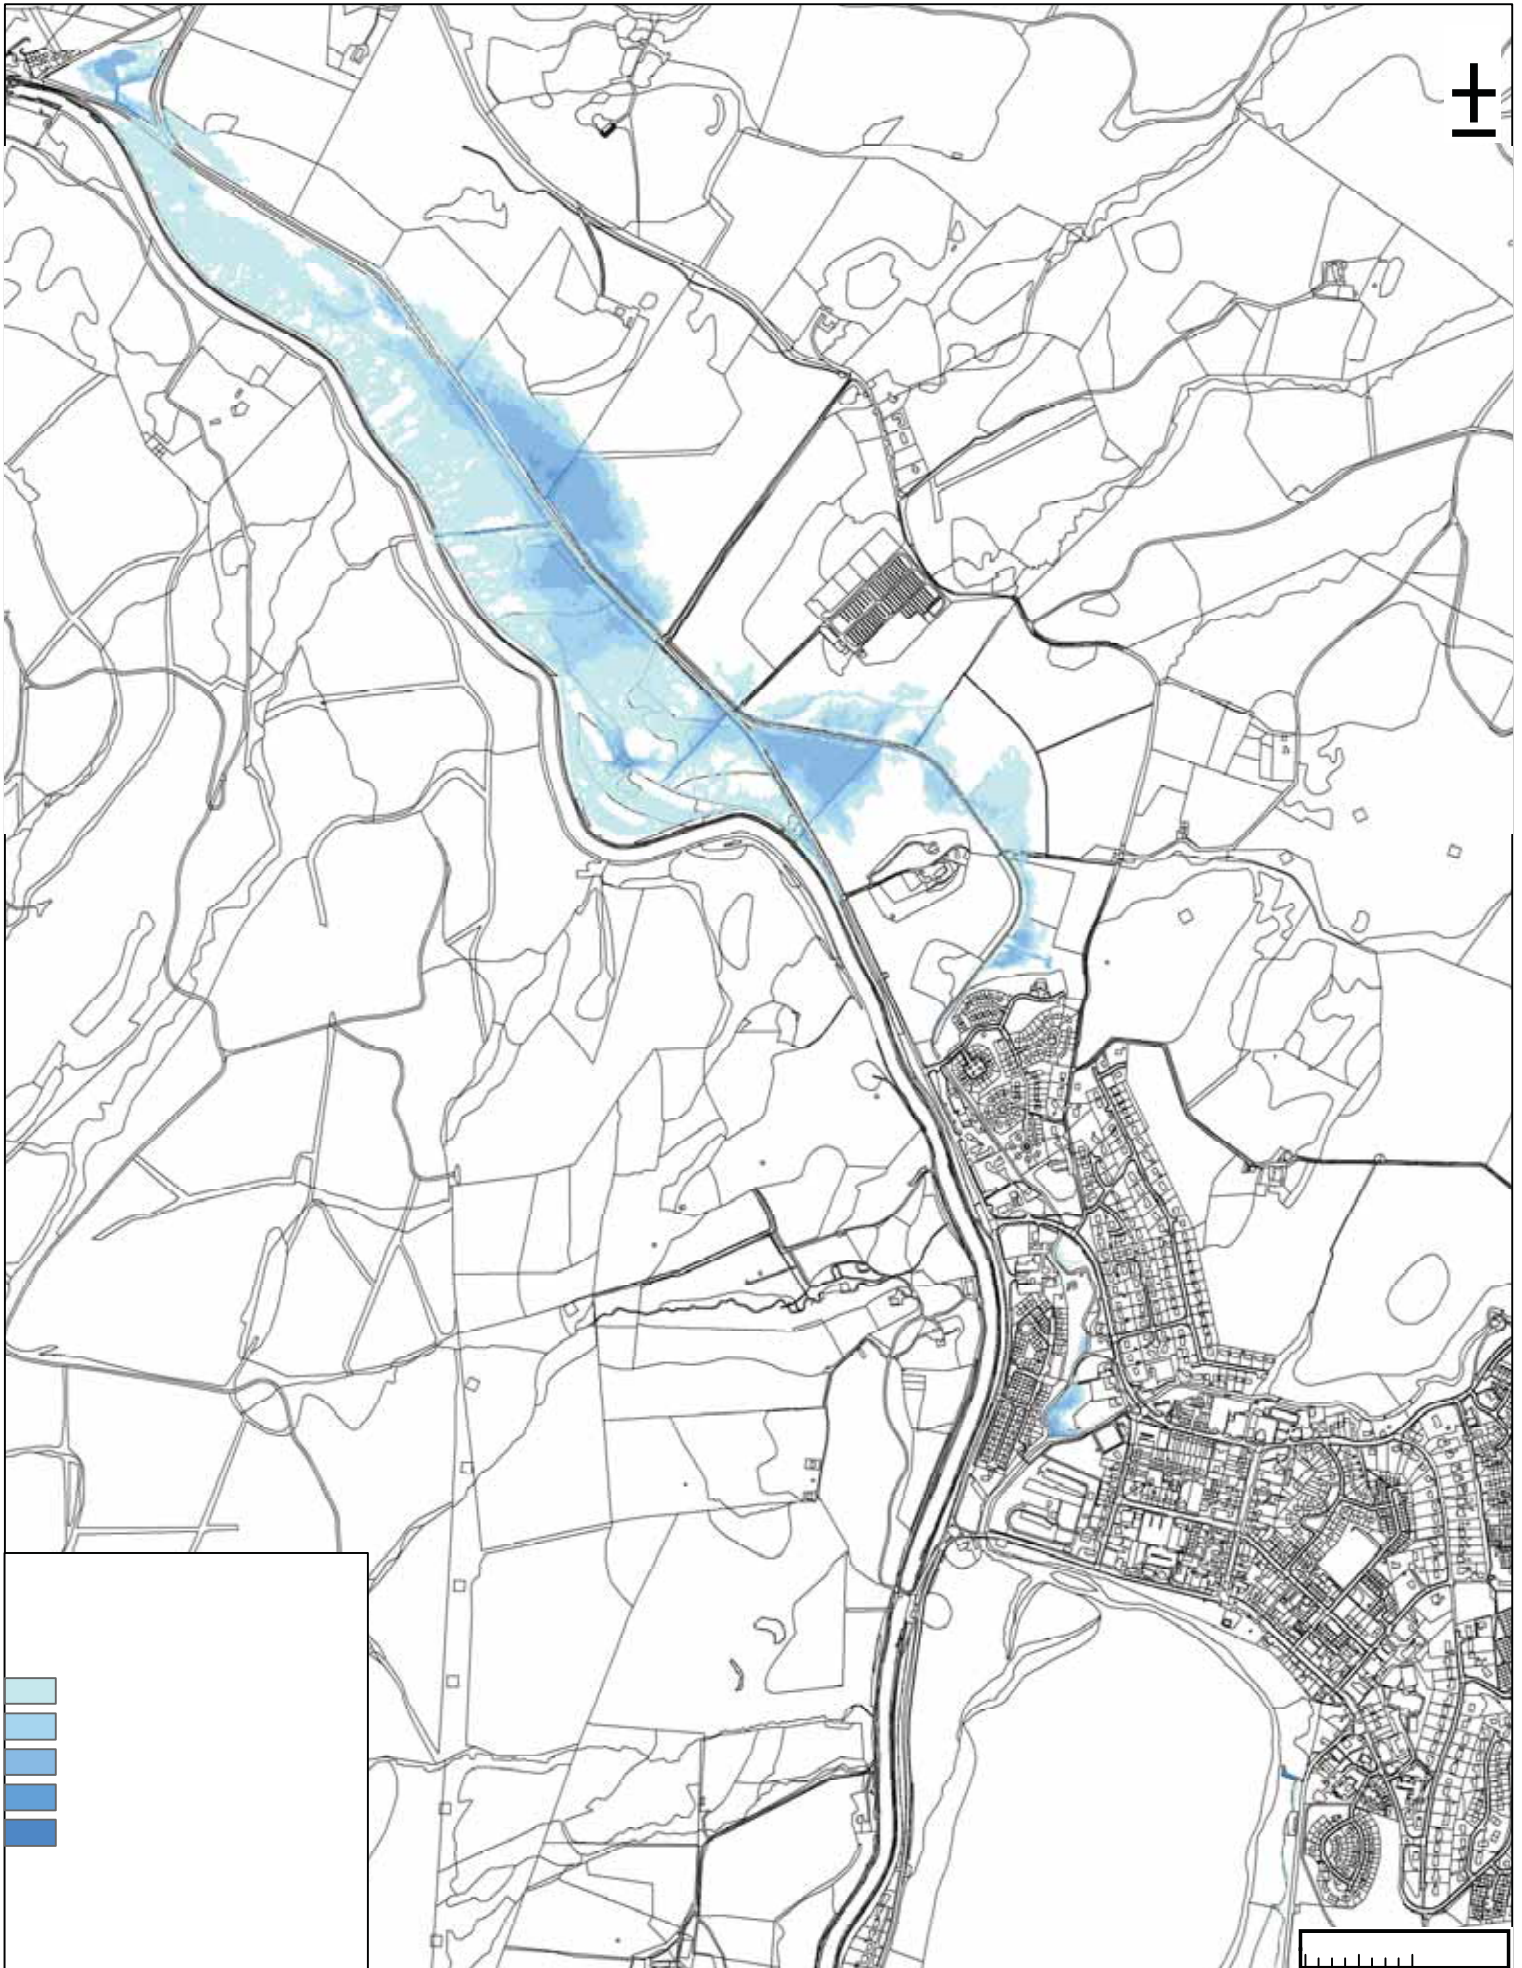

Copyright:
© Crown copyright. All rights reserved 2019


Client:

 Project:
 LOCHGILPHEAD FLOOD STUDY

Title:
 05% AEP TMHWS FLOOD EXTENT

AECOM
 1 Tanfield
 Edinburgh
 EH3 5DA
 Tel: +44 (0)131 301 8600
 www.aecom.com

Drawn: RP	Chk'd: MH
App'd: DH	Date: 26/06/2019
Scale at A3: 1:10,000	
Drawing No: FIGURE 4	

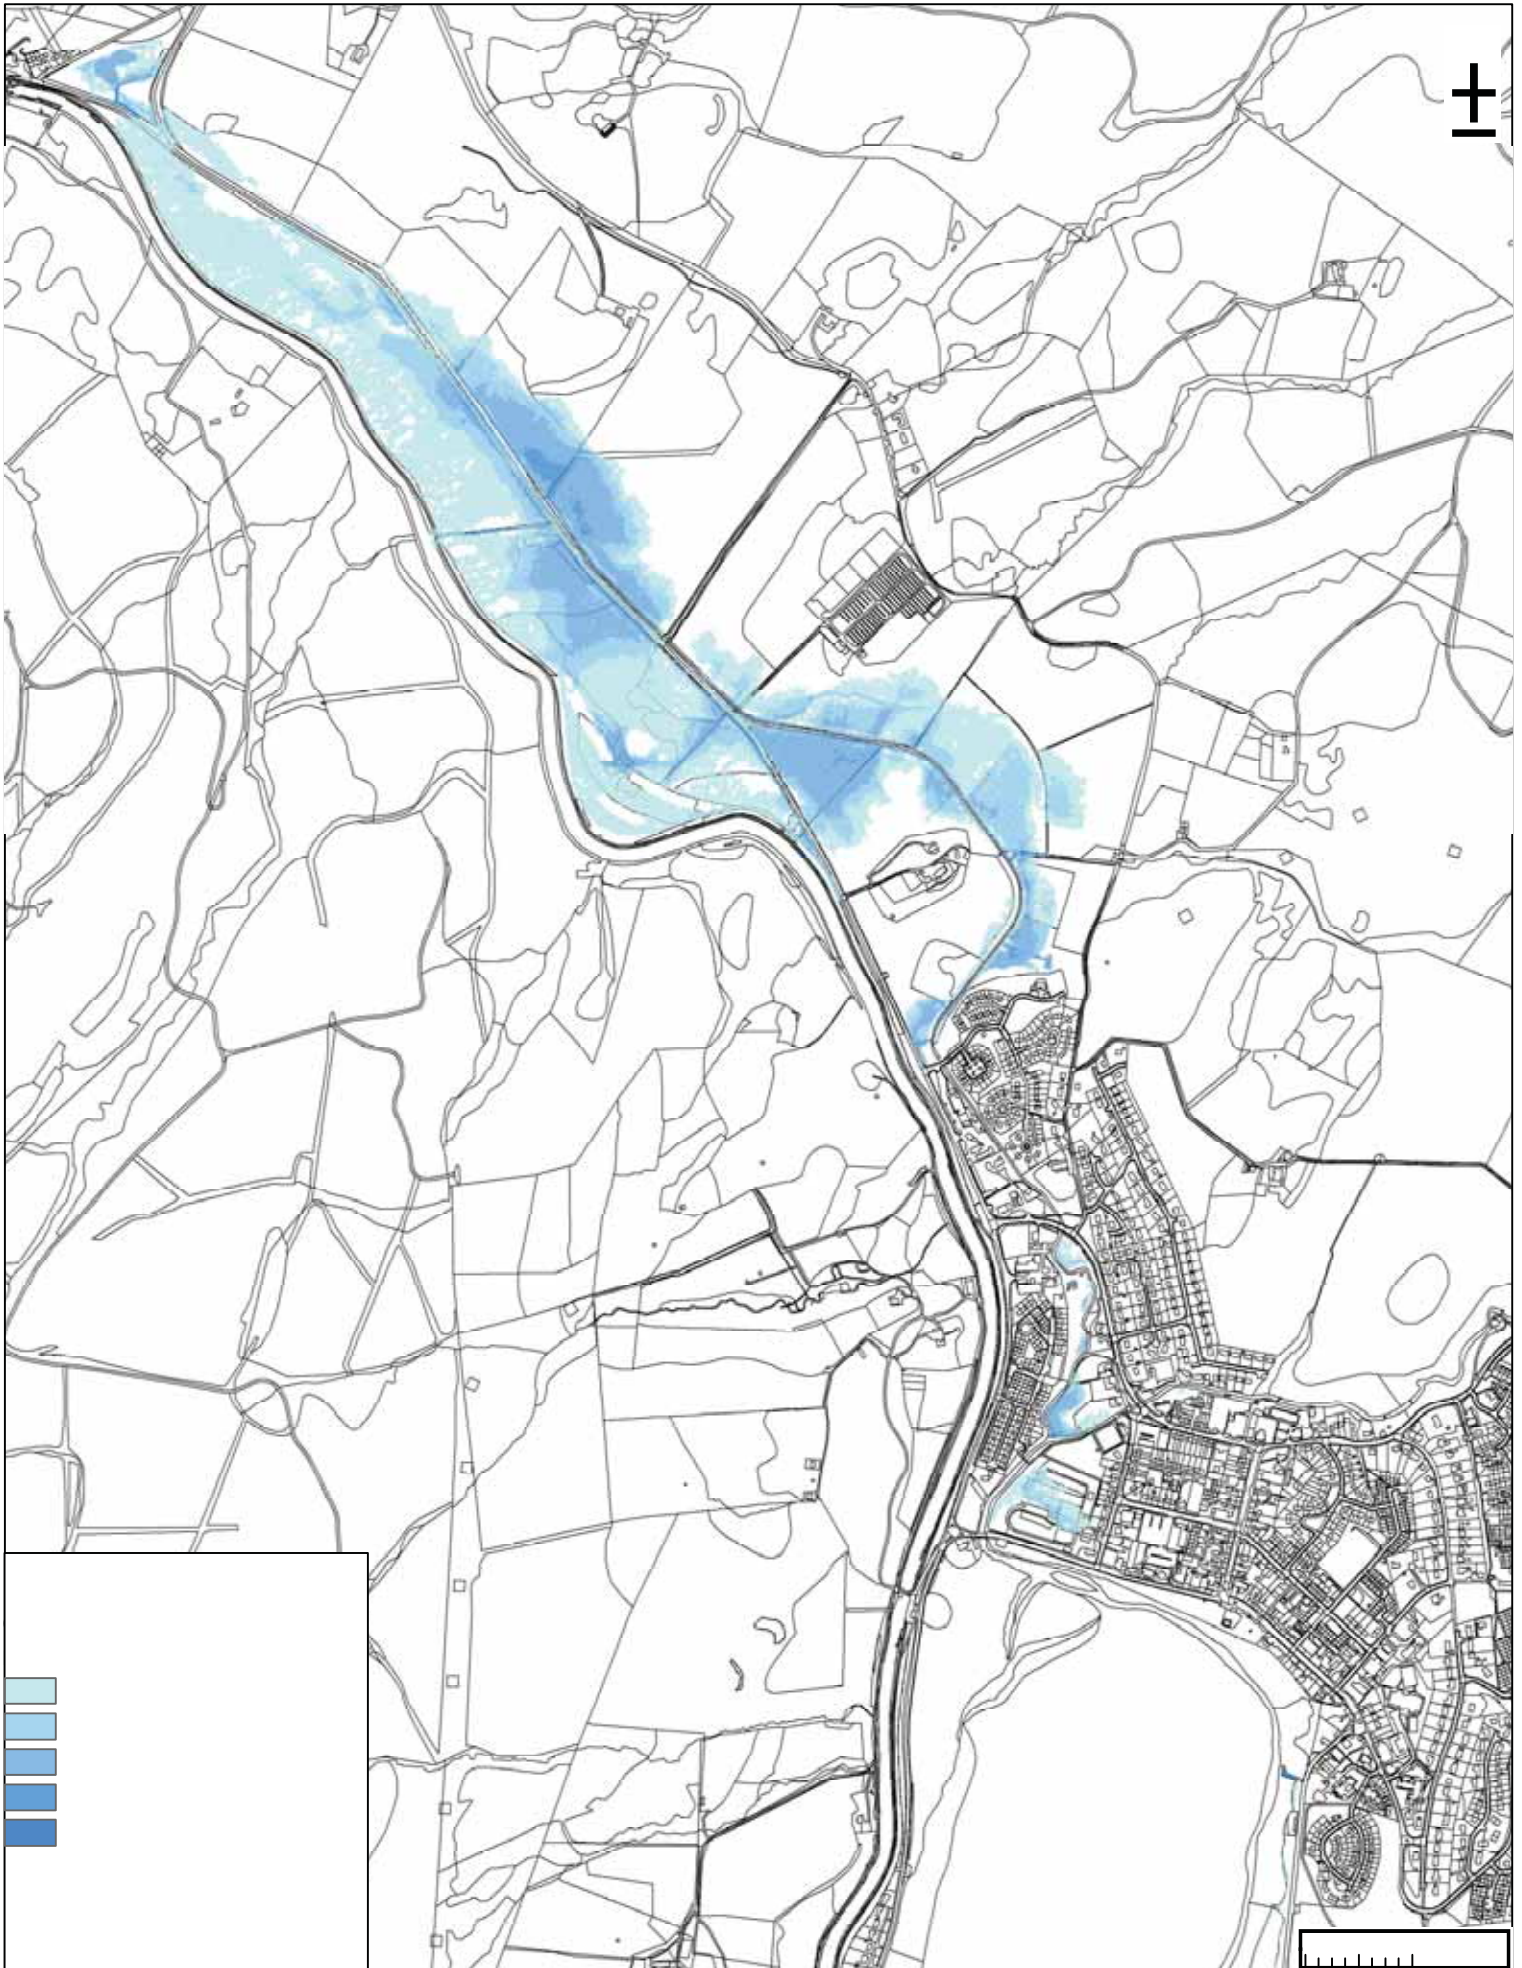

Copyright:
© Crown copyright. All rights reserved 2019


Client:

 Project:
 LOCHGILPHEAD FLOOD STUDY


Title:
 Q2% AEP TMHWS FLOOD EXTENT

AECOM
 1 Tanfield
 Edinburgh
 EH3 5DA
 Tel: +44 (0)131 301 8600
 www.aecom.com

Drawn: RP	Chk'd: MH
App'd: DH	Date: 26/06/2019
Scale at A3: 1:10,000	
Drawing No: FIGURE 5	

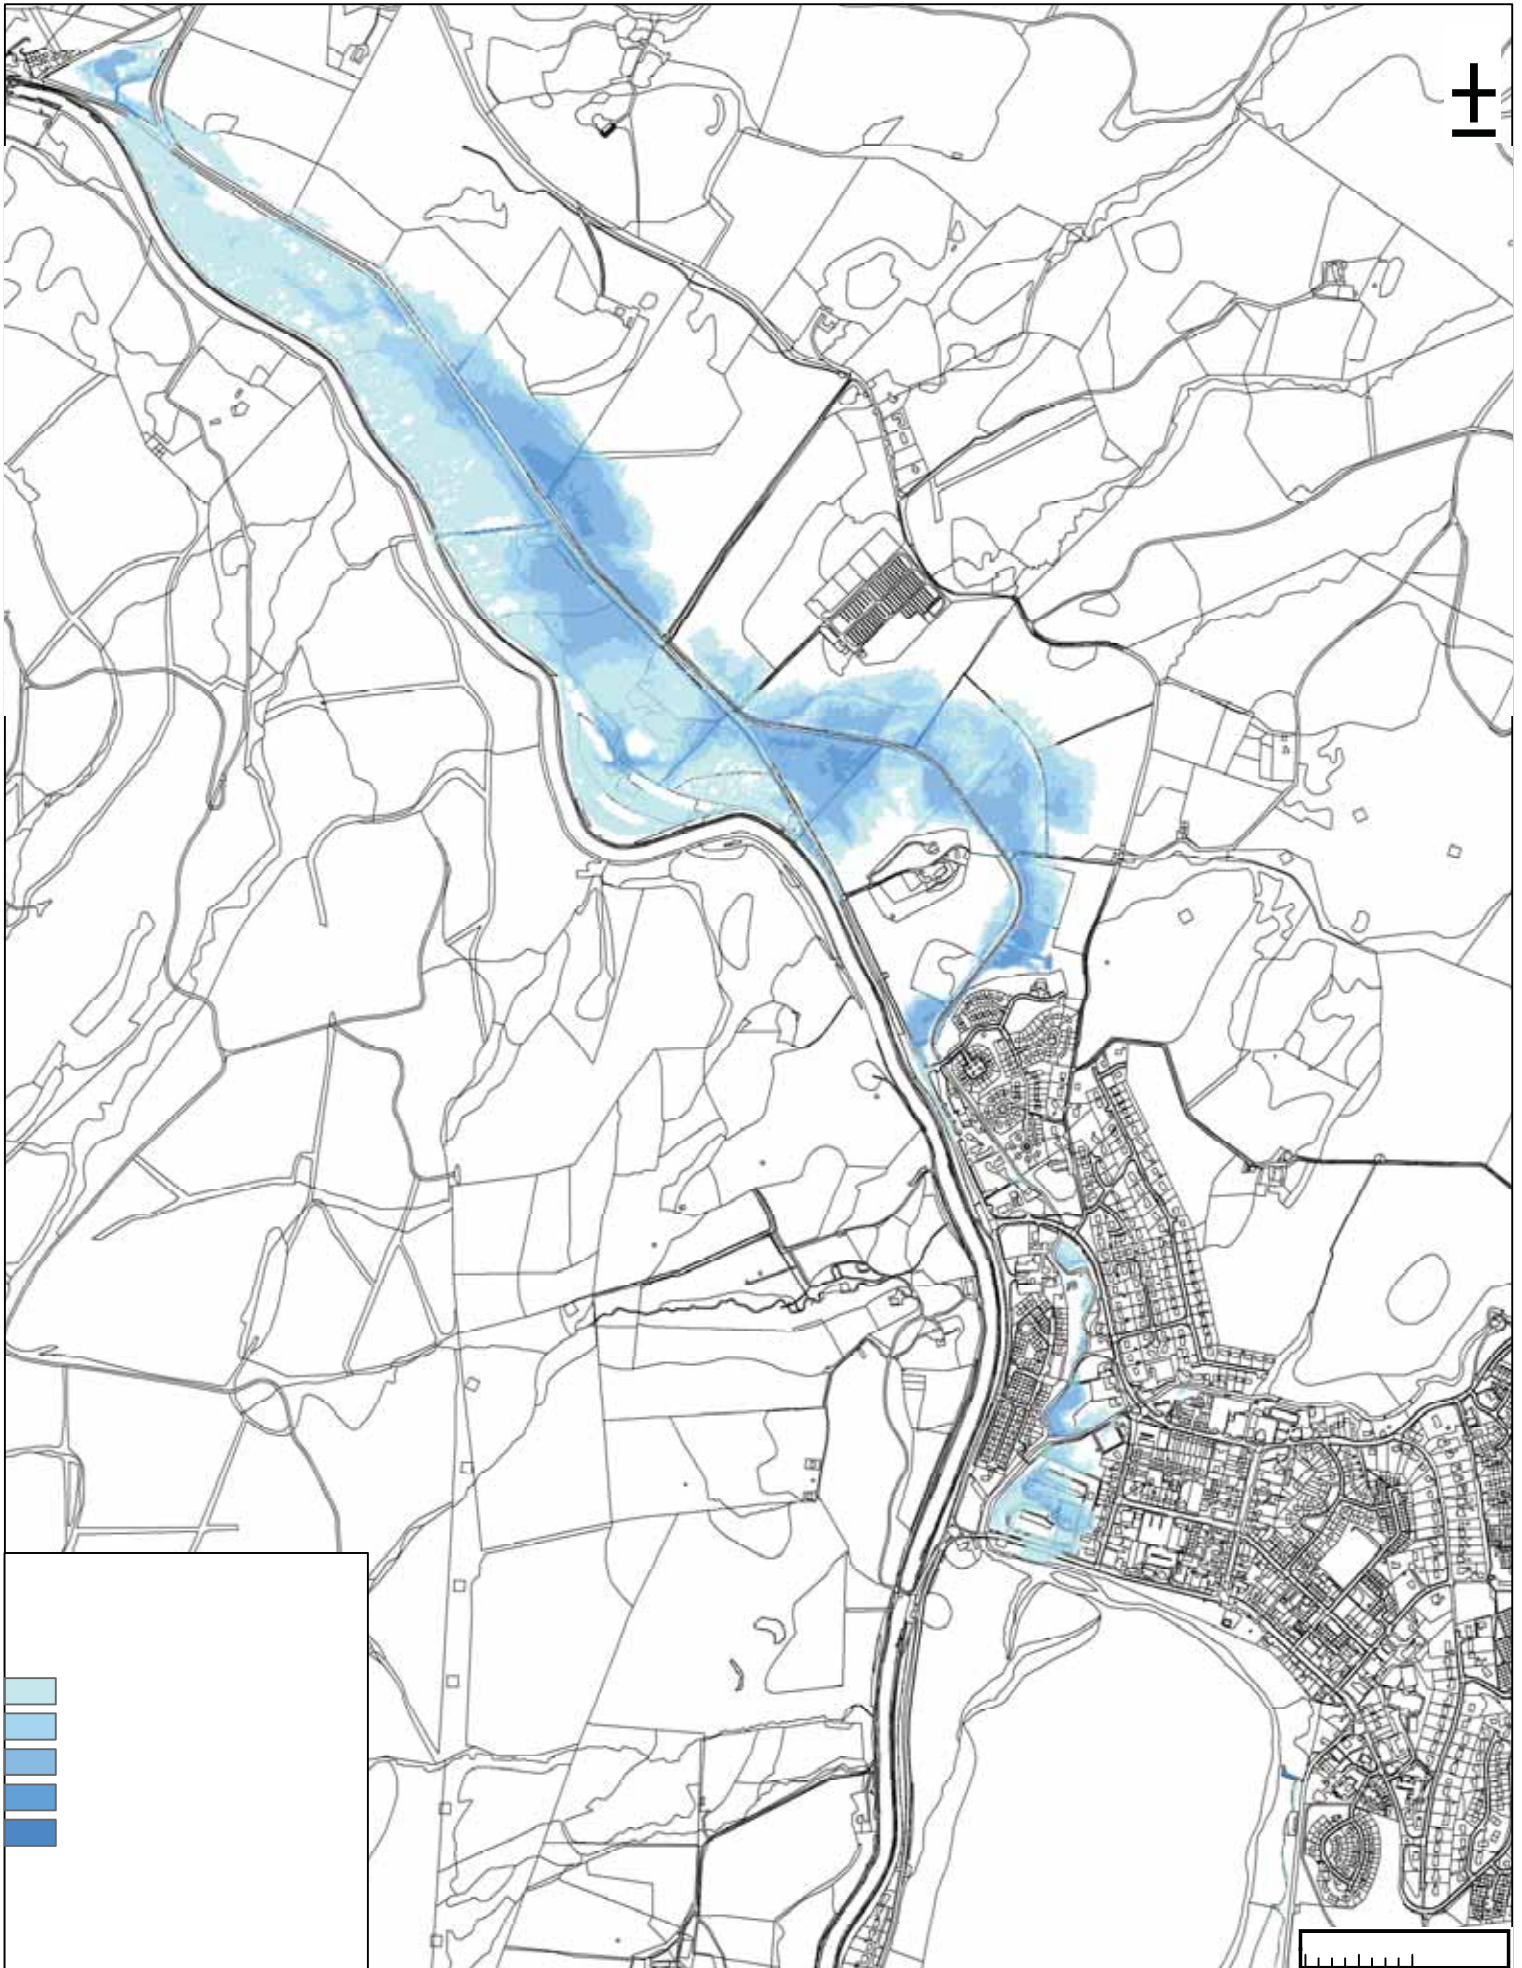


Copyright:
© Crown copyright. All rights reserved 2019

Client:

 Project:
 LOCHGILPHEAD FLOOD STUDY

Title:
 01% AEP TMHWS FLOOD EXTENT

AECOM
 1 Tanfield
 Edinburgh
 EH3 5DA
 Tel: +44 (0)131 301 8600
 www.aecom.com

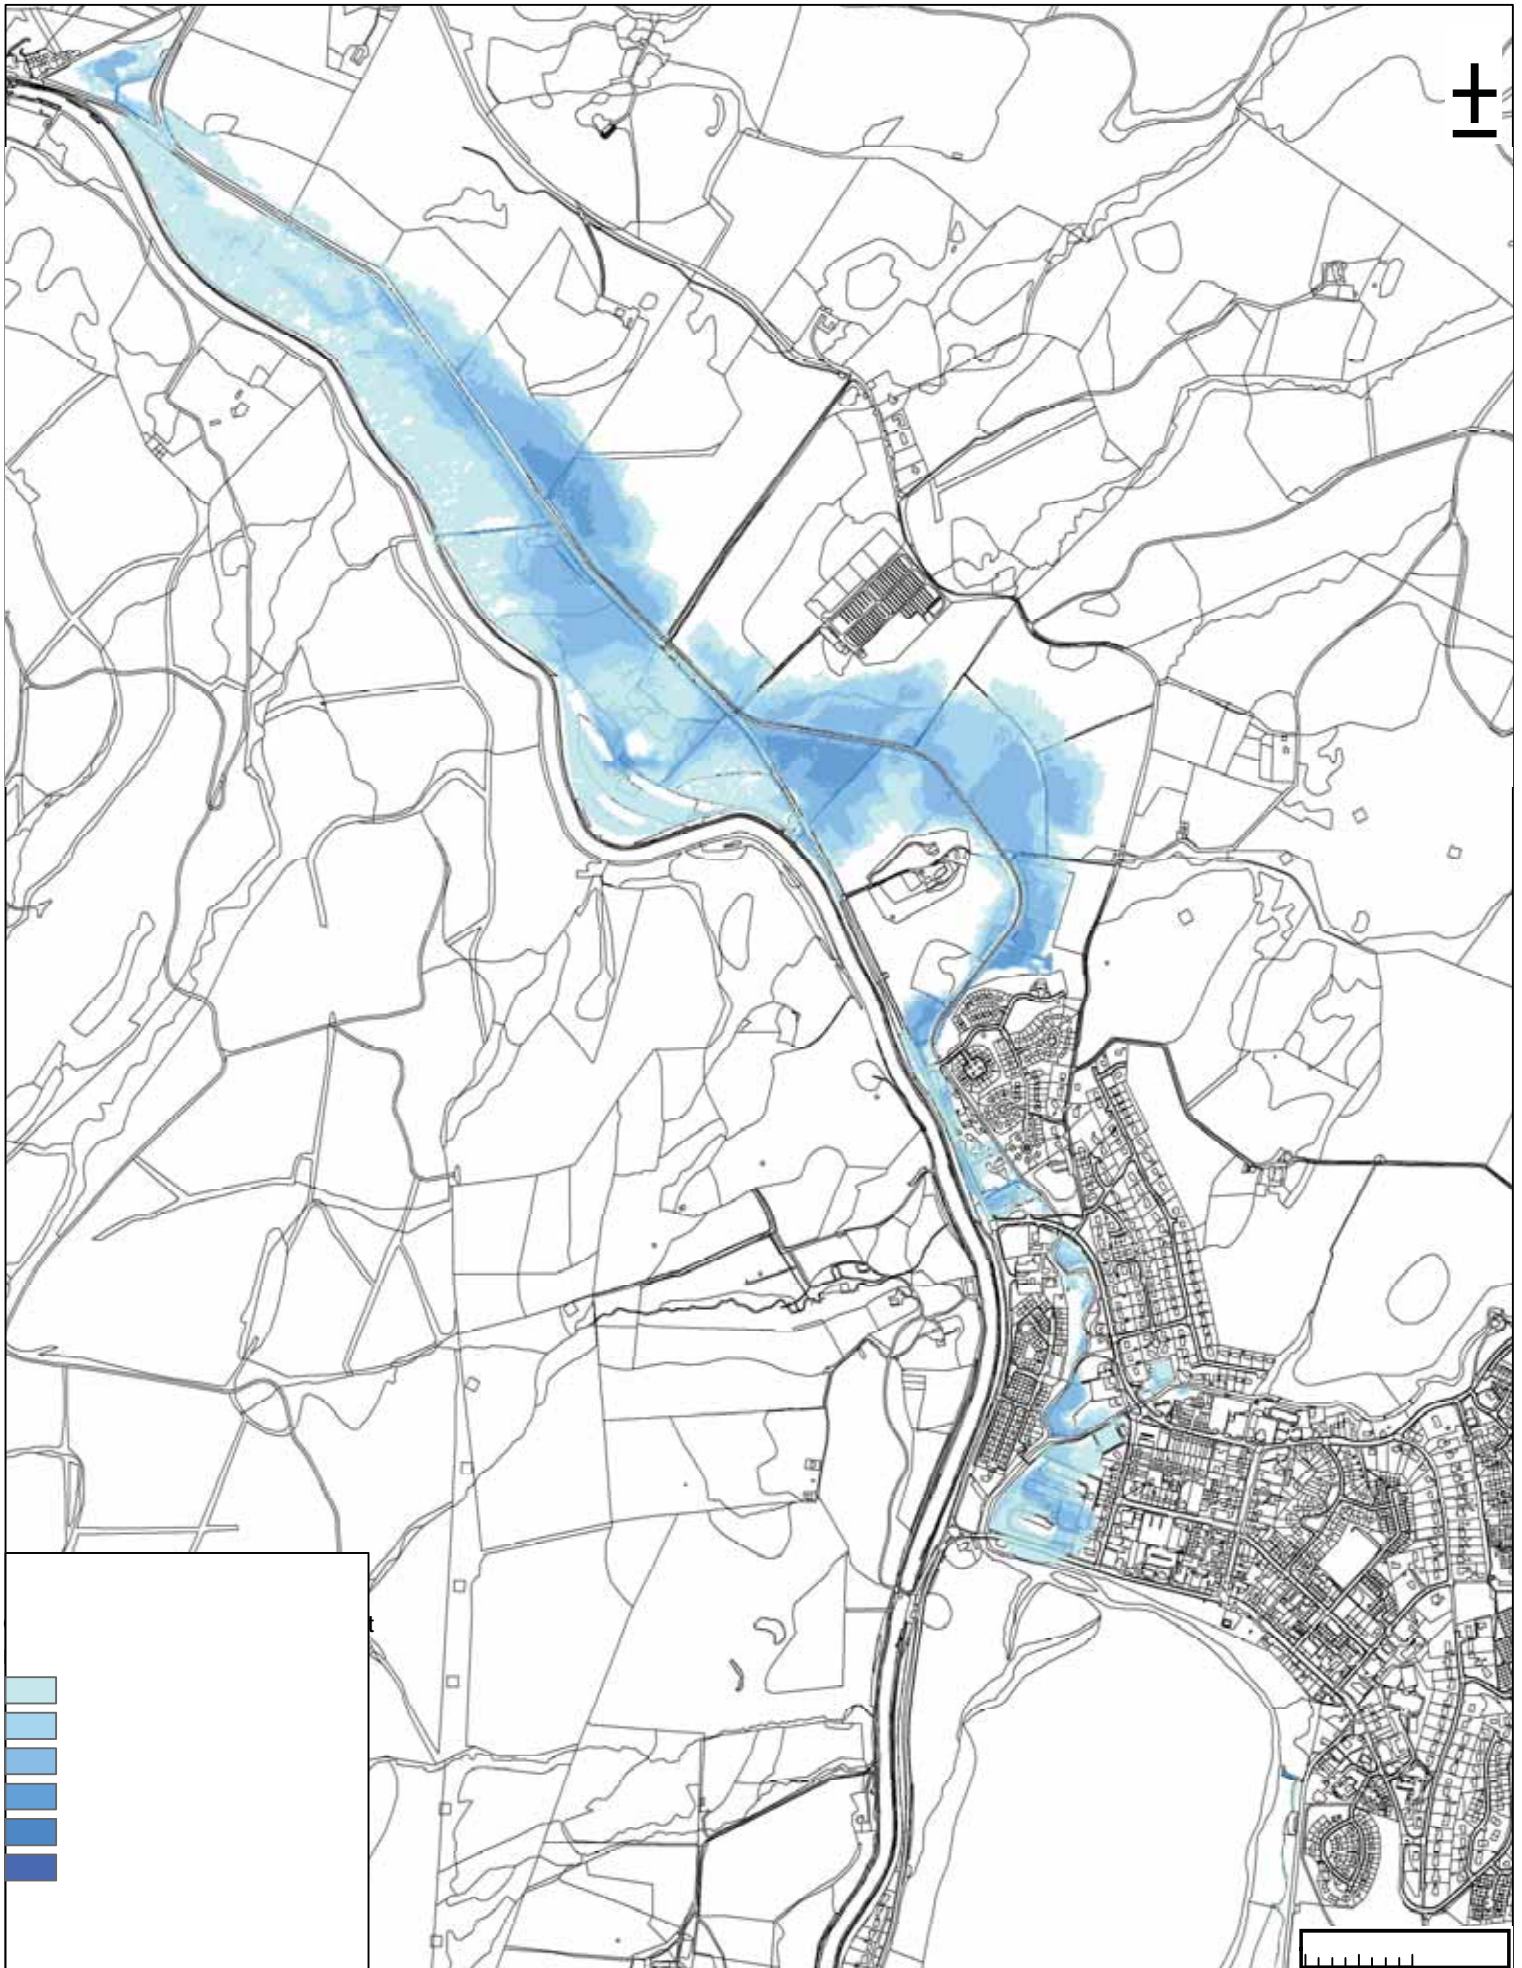Drawn: RP	Chk'd: MH
App'd: DH	Date: 26/06/2019
Scale at A3: 1:10,000	
Drawing No: FIGURE 6	



Copyright:
© Crown copyright. All rights reserved 2019




Project:
LOCHGILPHEAD FLOOD STUDY

Title:
Q0.5% AEP TMHWS FLOOD EXTENT



1 Tanfield
Edinburgh
EH3 5DA
Tel: +44 (0)131 301 8600
www.aecom.com

Drawn: RP	Chk'd: MH
App'd: DH	Date: 26/06/2019
Scale at A3: 1:10,000	
Drawing No: FIGURE 7	

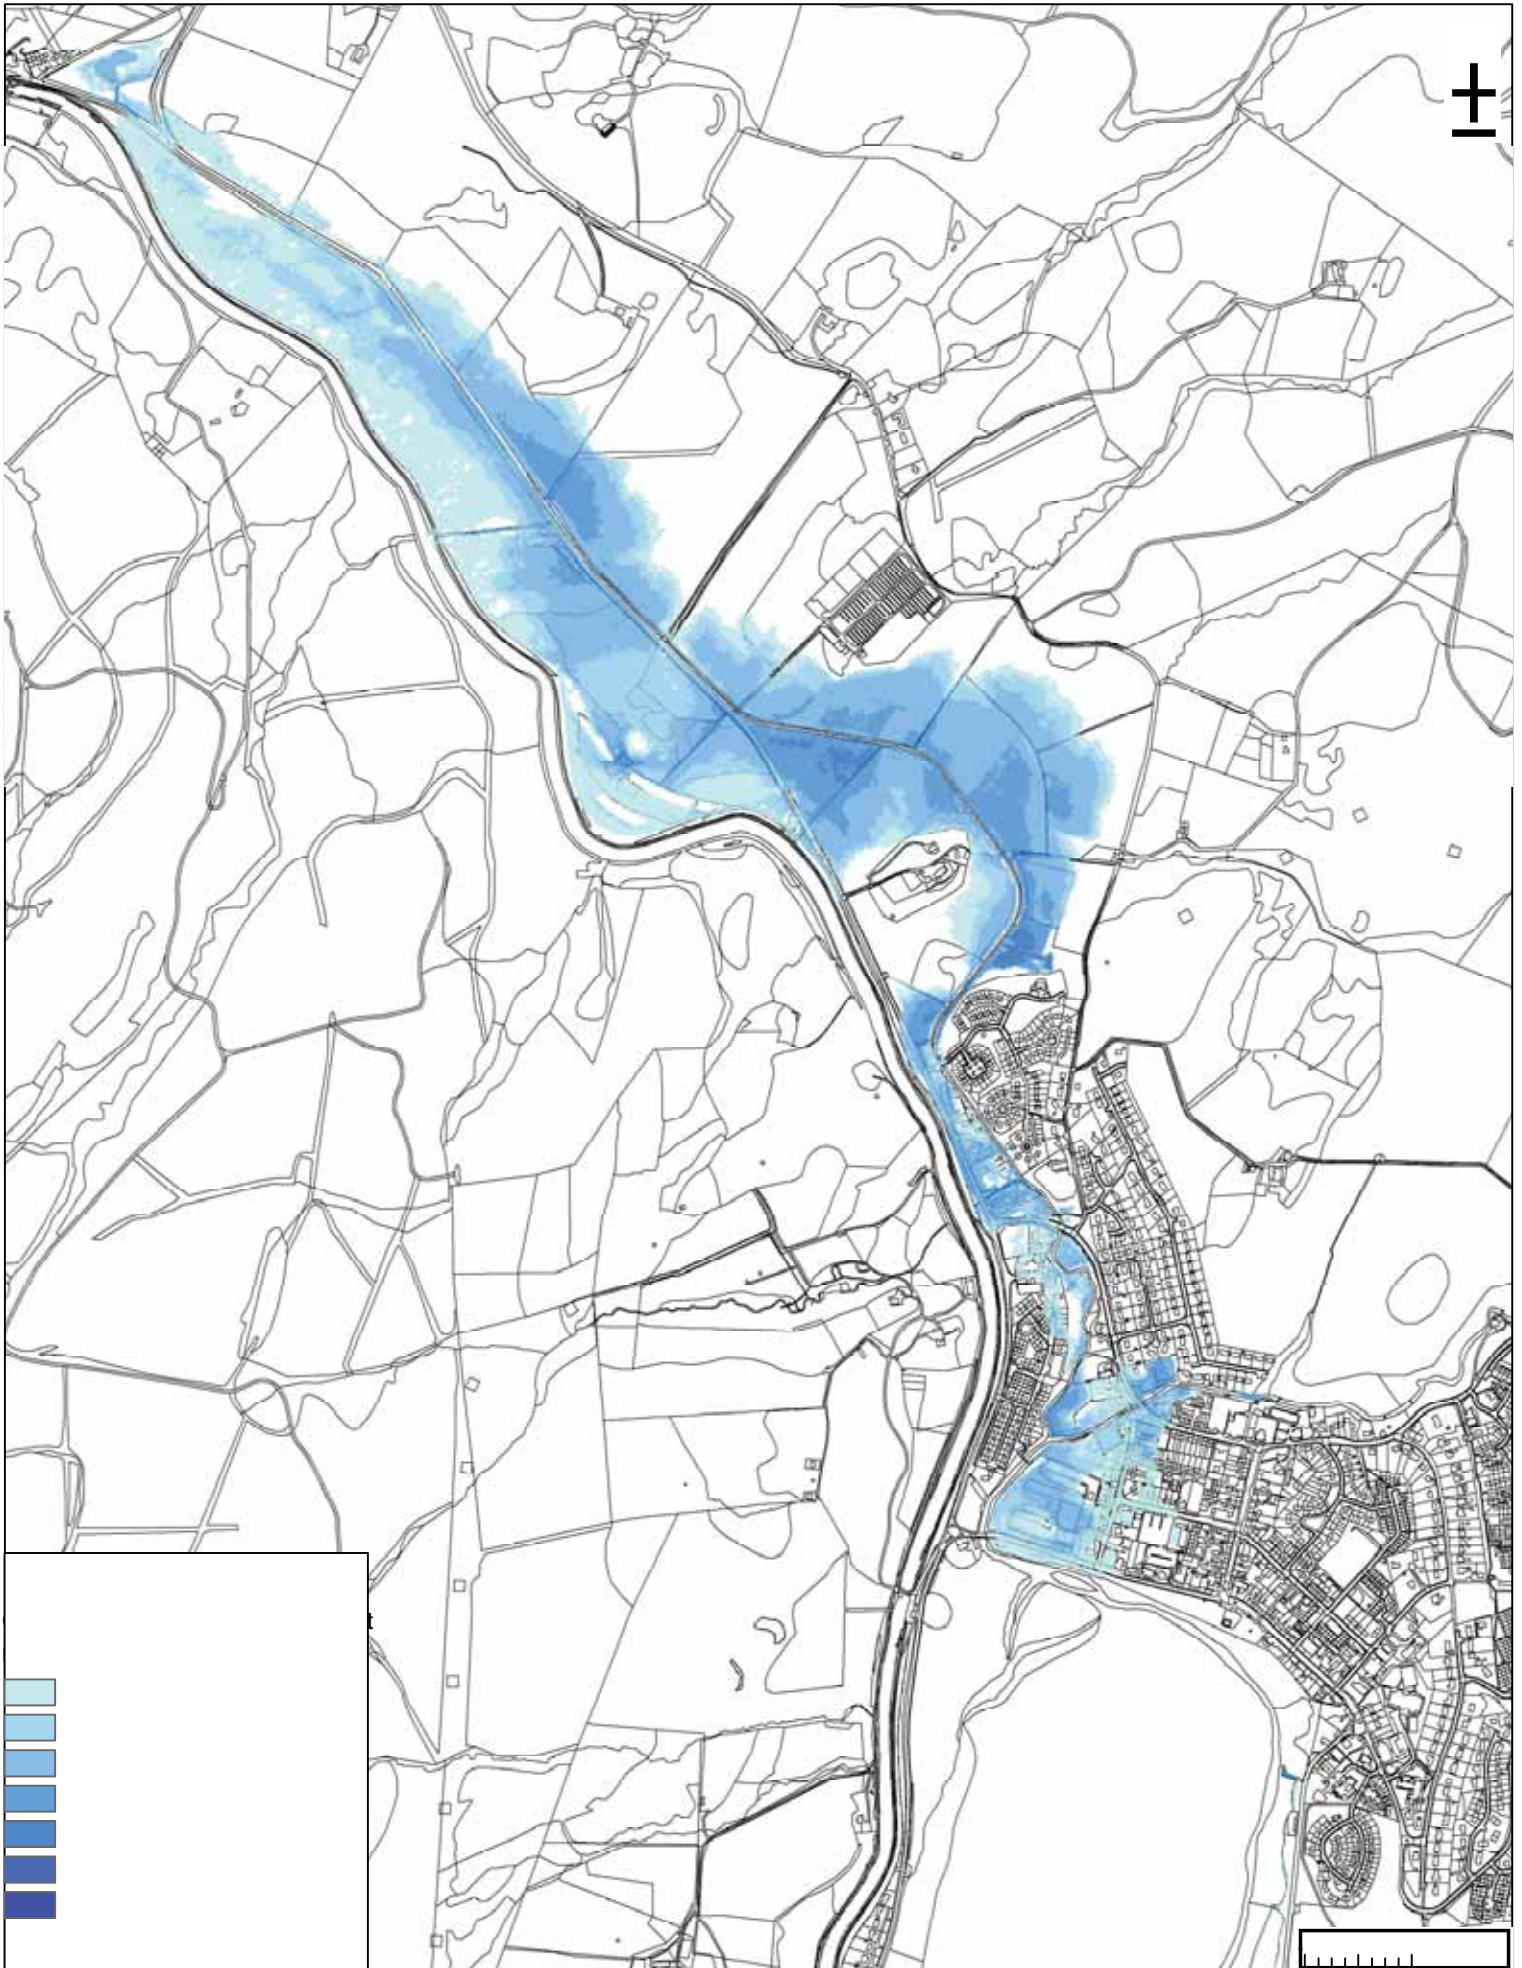

Copyright:
© Crown copyright. All rights reserved 2019


Client:

 Project:
 LOCHGILPHEAD FLOOD STUDY

Title:
 Q0.1% AEP TMHWS FLOOD EXTENT

AECOM
 1 Tanfield
 Edinburgh
 EH3 5DA
 Tel: +44 (0)131 301 8600
 www.aecom.com

Drawn: RP	Chk'd: MH
App'd: DH	Date: 26/06/2019
Scale at A3: 1:10,000	
Drawing No: FIGURE 8	

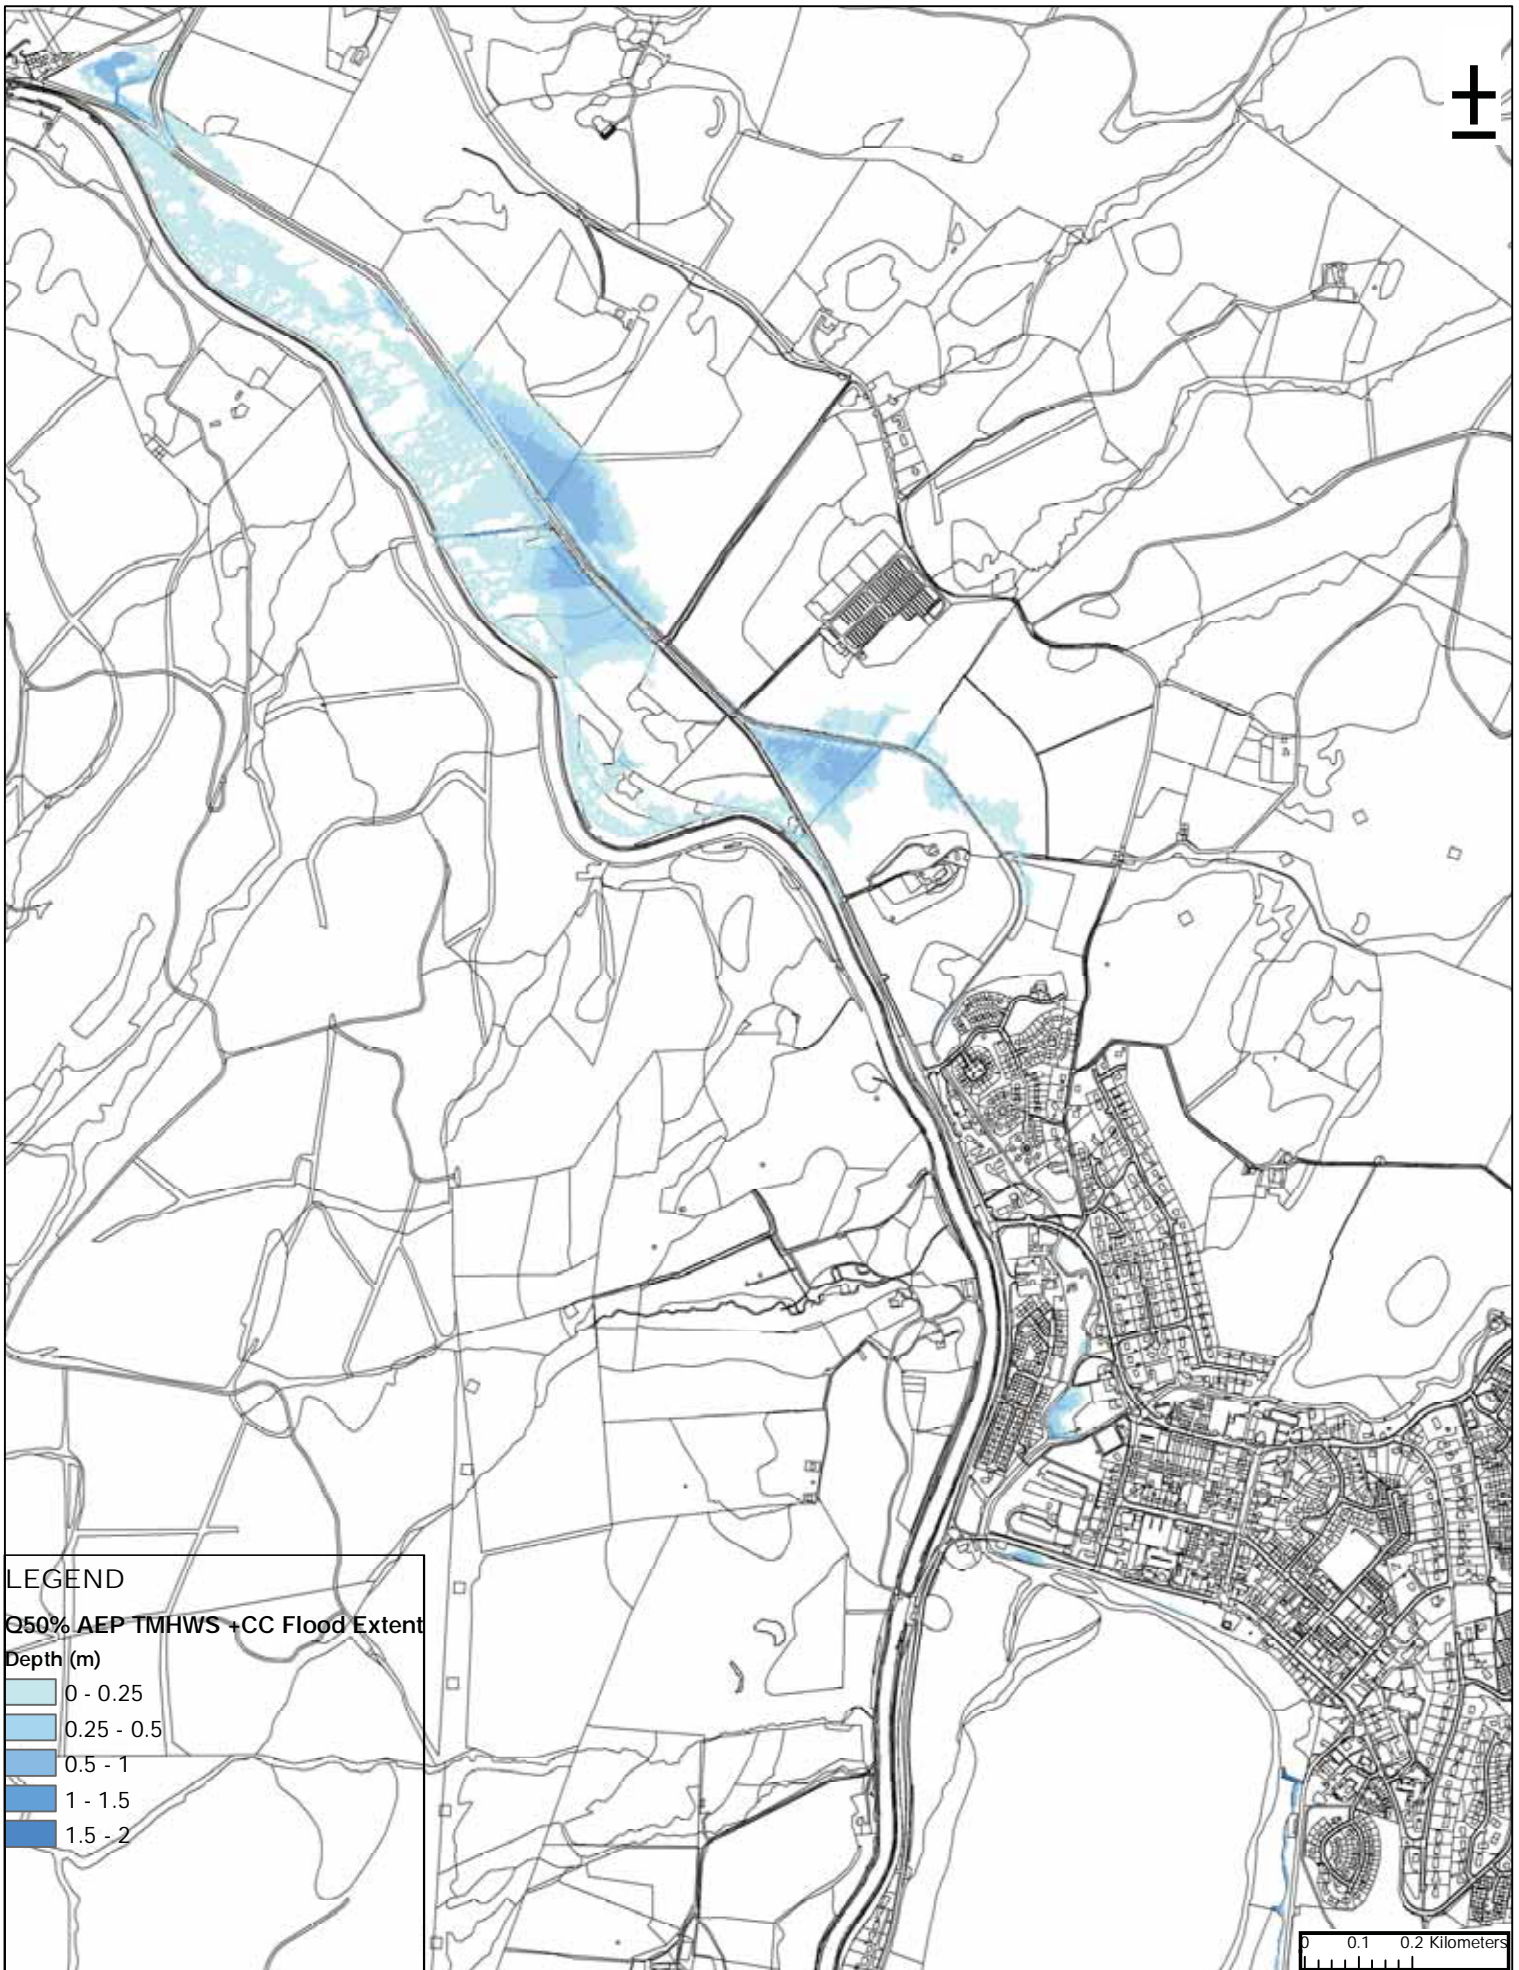

LEGEND

Q50% AEP TMHWS +CC Flood Extent

Depth (m)

0 - 0.25
0.25 - 0.5
0.5 - 1
1 - 1.5
1.5 - 2

Copyright:
© Crown copyright. All rights reserved 2019


Client:

Project:
LOCHGILPHEAD FLOOD STUDY

Title:
Q50% AEP TMHWS + CLIMATE CHANGE
FLOOD EXTENT

AECOM
1 Tanfield
Edinburgh
EH3 5DA
Tel: +44 (0)131 301 8600
www.aecom.com

Drawn: RP	Chk'd: MH
App'd: DH	Date: 26/06/2019
Scale at A3: 1:10,000	
Drawing No: FIGURE 9	

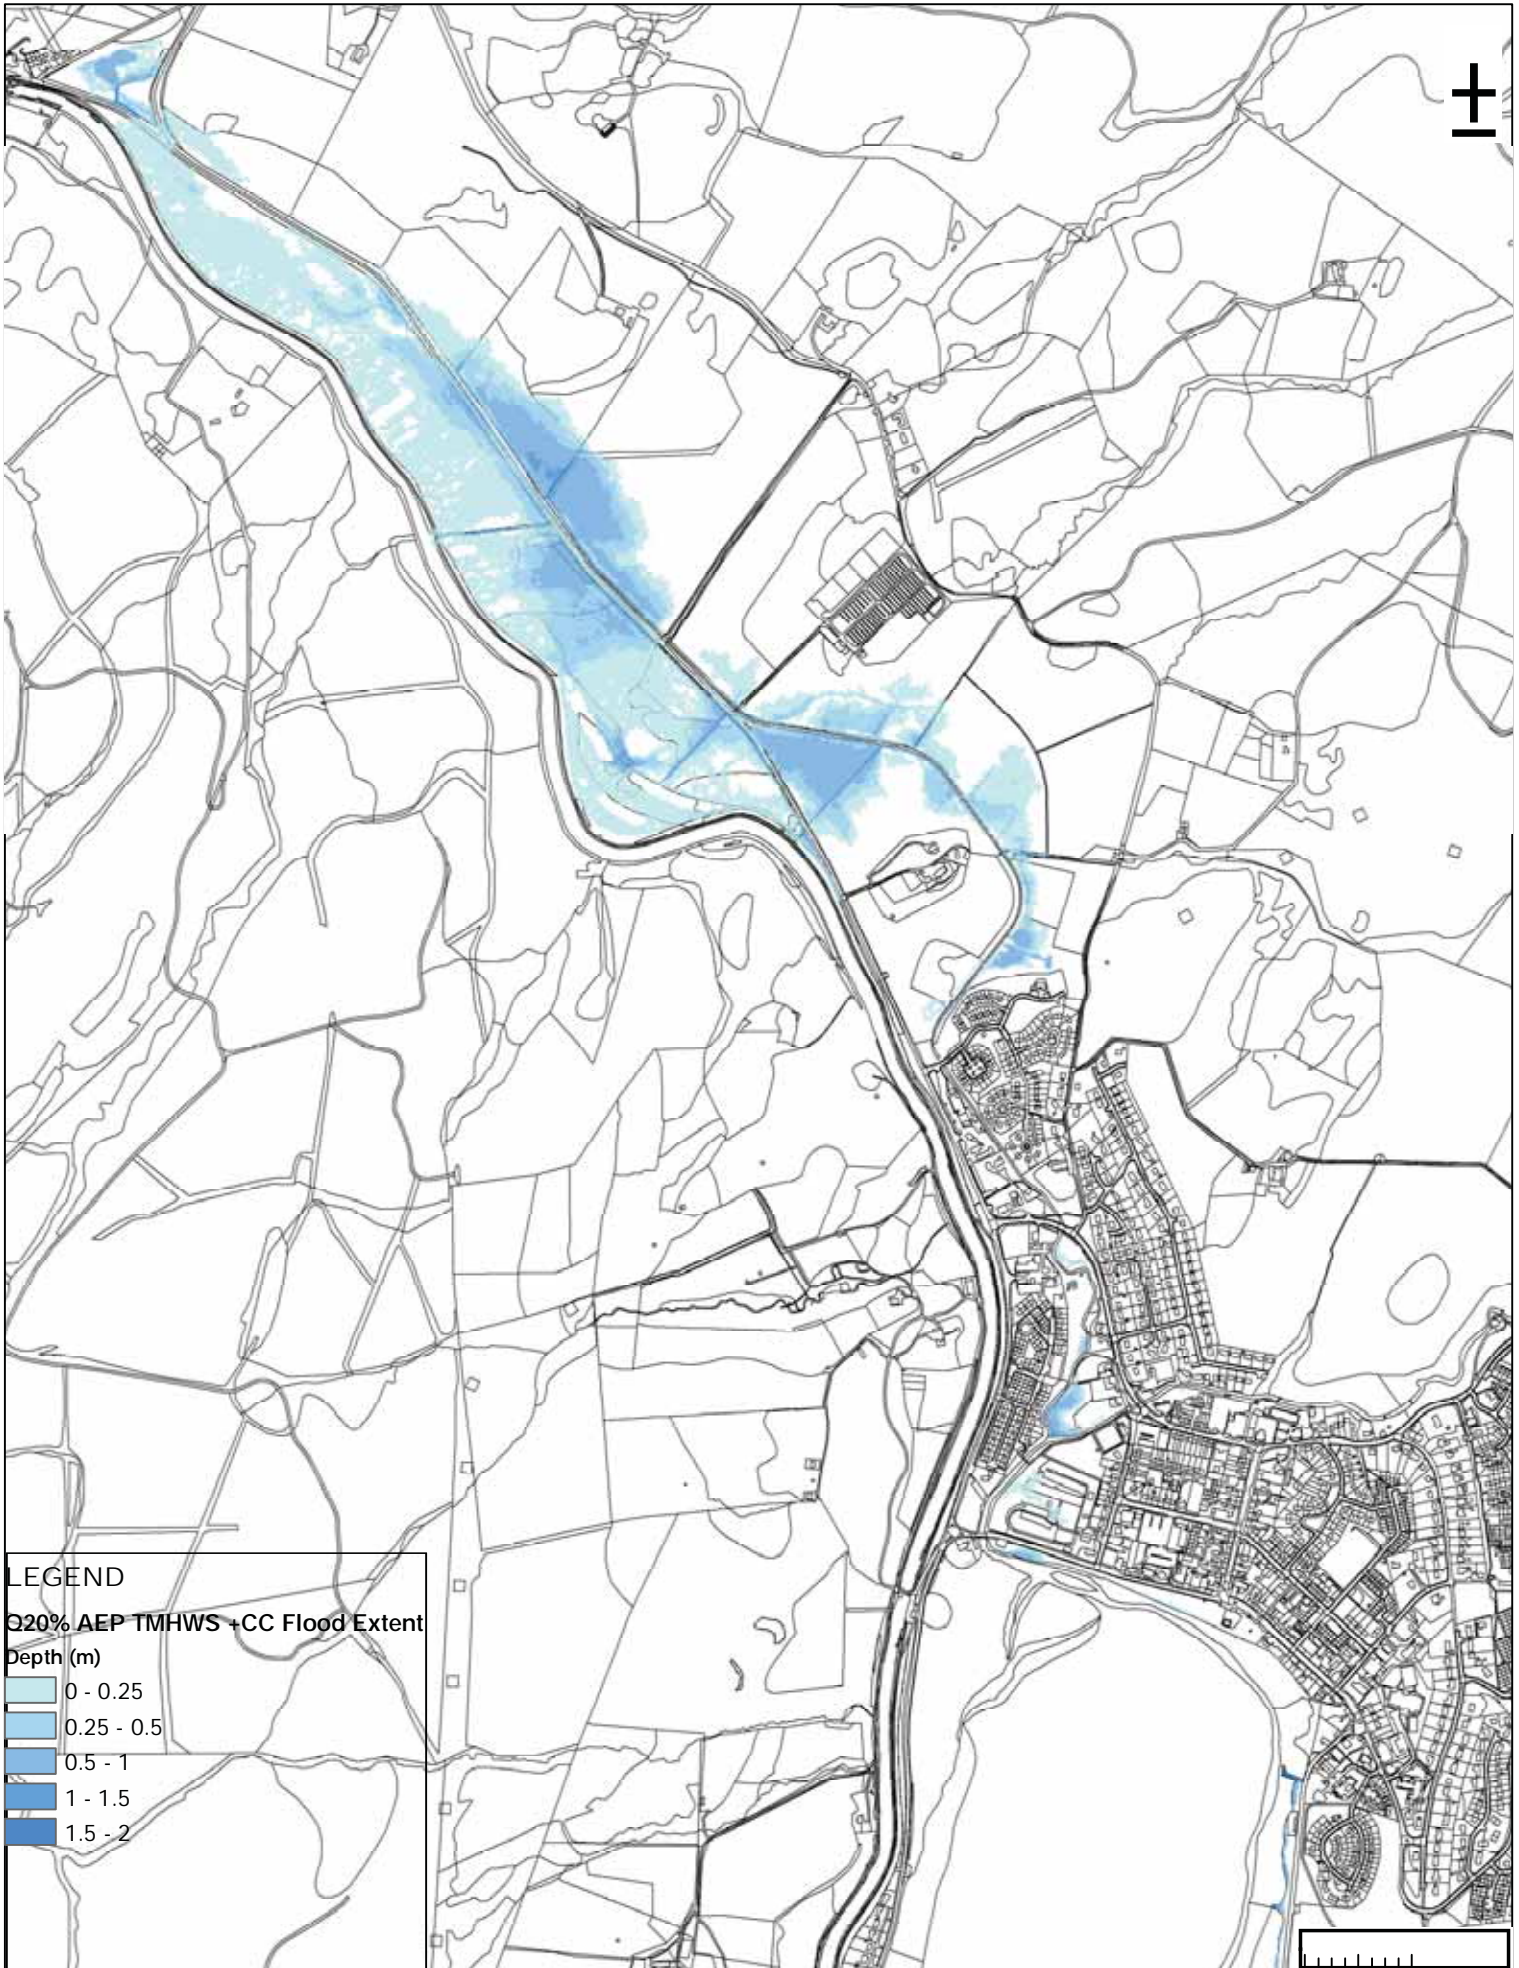

LEGEND

Q20% AEP TMHWS +CC Flood Extent

Depth (m)

0 - 0.25
0.25 - 0.5
0.5 - 1
1 - 1.5
1.5 - 2

Copyright:
© Crown copyright. All rights reserved 2019


Client:

Project:
LOCHGILPHEAD FLOOD STUDY

Title:
Q20% AEP TMHWS + CLIMATE CHANGE
FLOOD EXTENT

AECOM
1 Tanfield
Edinburgh
EH3 5DA
Tel: +44 (0)131 301 8600
www.aecom.com

Drawn: RP	Chk'd: MH
App'd: DH	Date: 26/06/2019
Scale at A3: 1:10,000	
Drawing No: FIGURE 10	

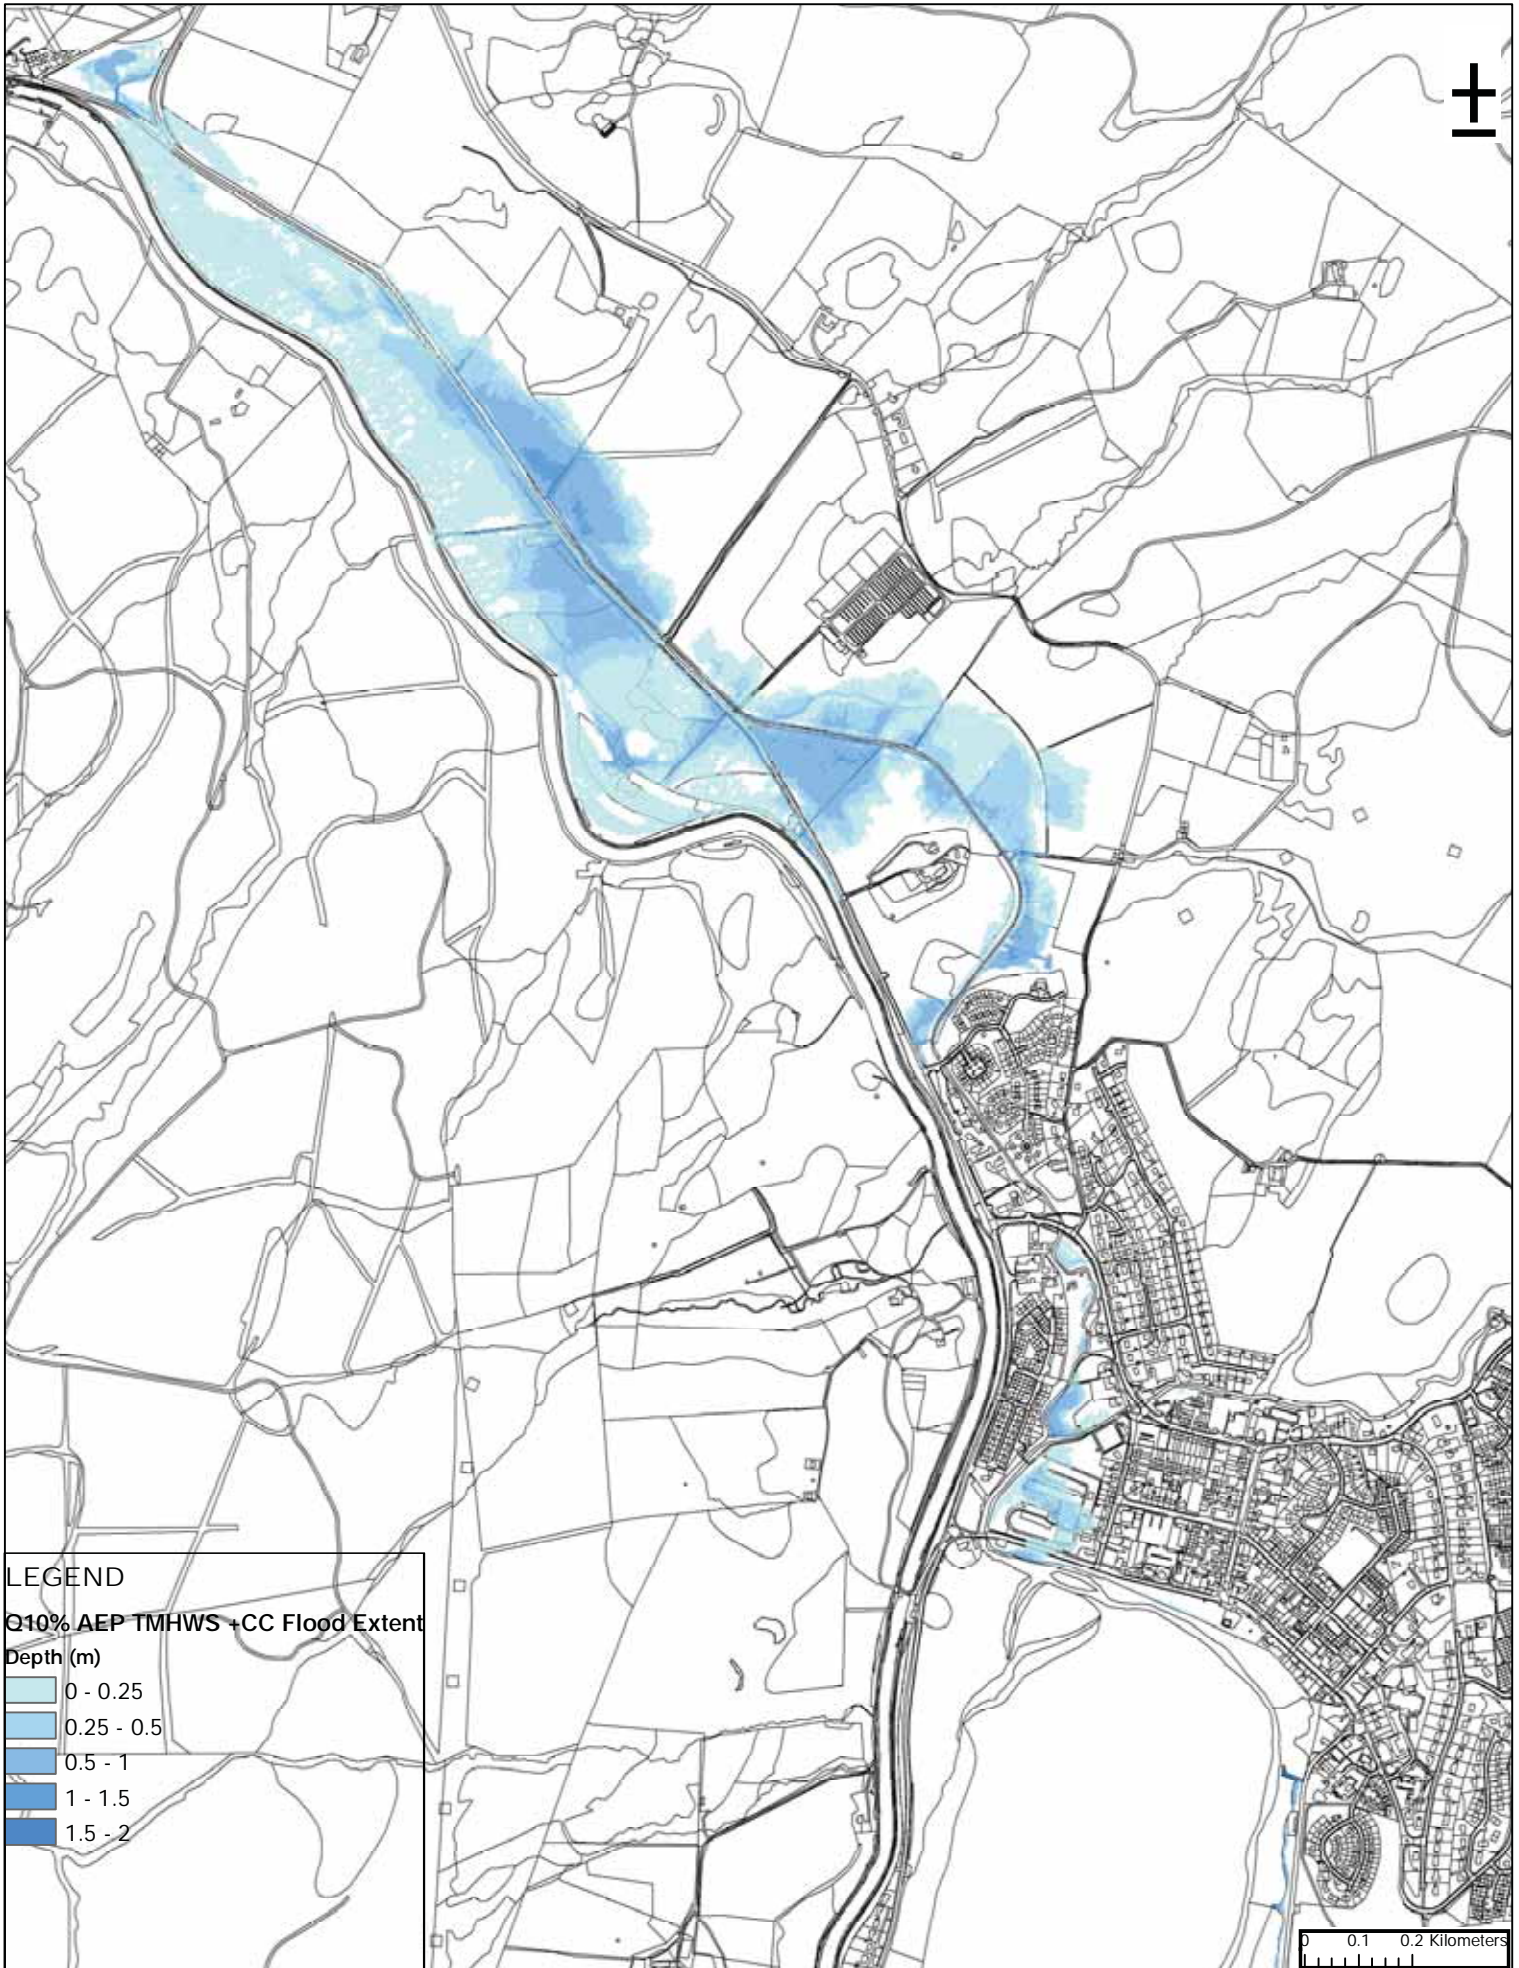


LEGEND

Q10% AEP TMHWS +CC Flood Extent

Depth (m)

- 0 - 0.25
- 0.25 - 0.5
- 0.5 - 1
- 1 - 1.5
- 1.5 - 2

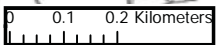

Copyright:
© Crown copyright. All rights reserved 2019


Client:

Project:
LOCHGILPHEAD FLOOD STUDY

Title:
Q10% AEP TMHWS + CLIMATE CHANGE
FLOOD EXTENT


AECOM
1 Tanfield
Edinburgh
EH3 5DA
Tel: +44 (0)131 301 8600
www.aecom.com

Drawn: RP	Chk'd: MH
App'd: DH	Date: 26/06/2019
Scale at A3: 1:10,000	
Drawing No: FIGURE 11	

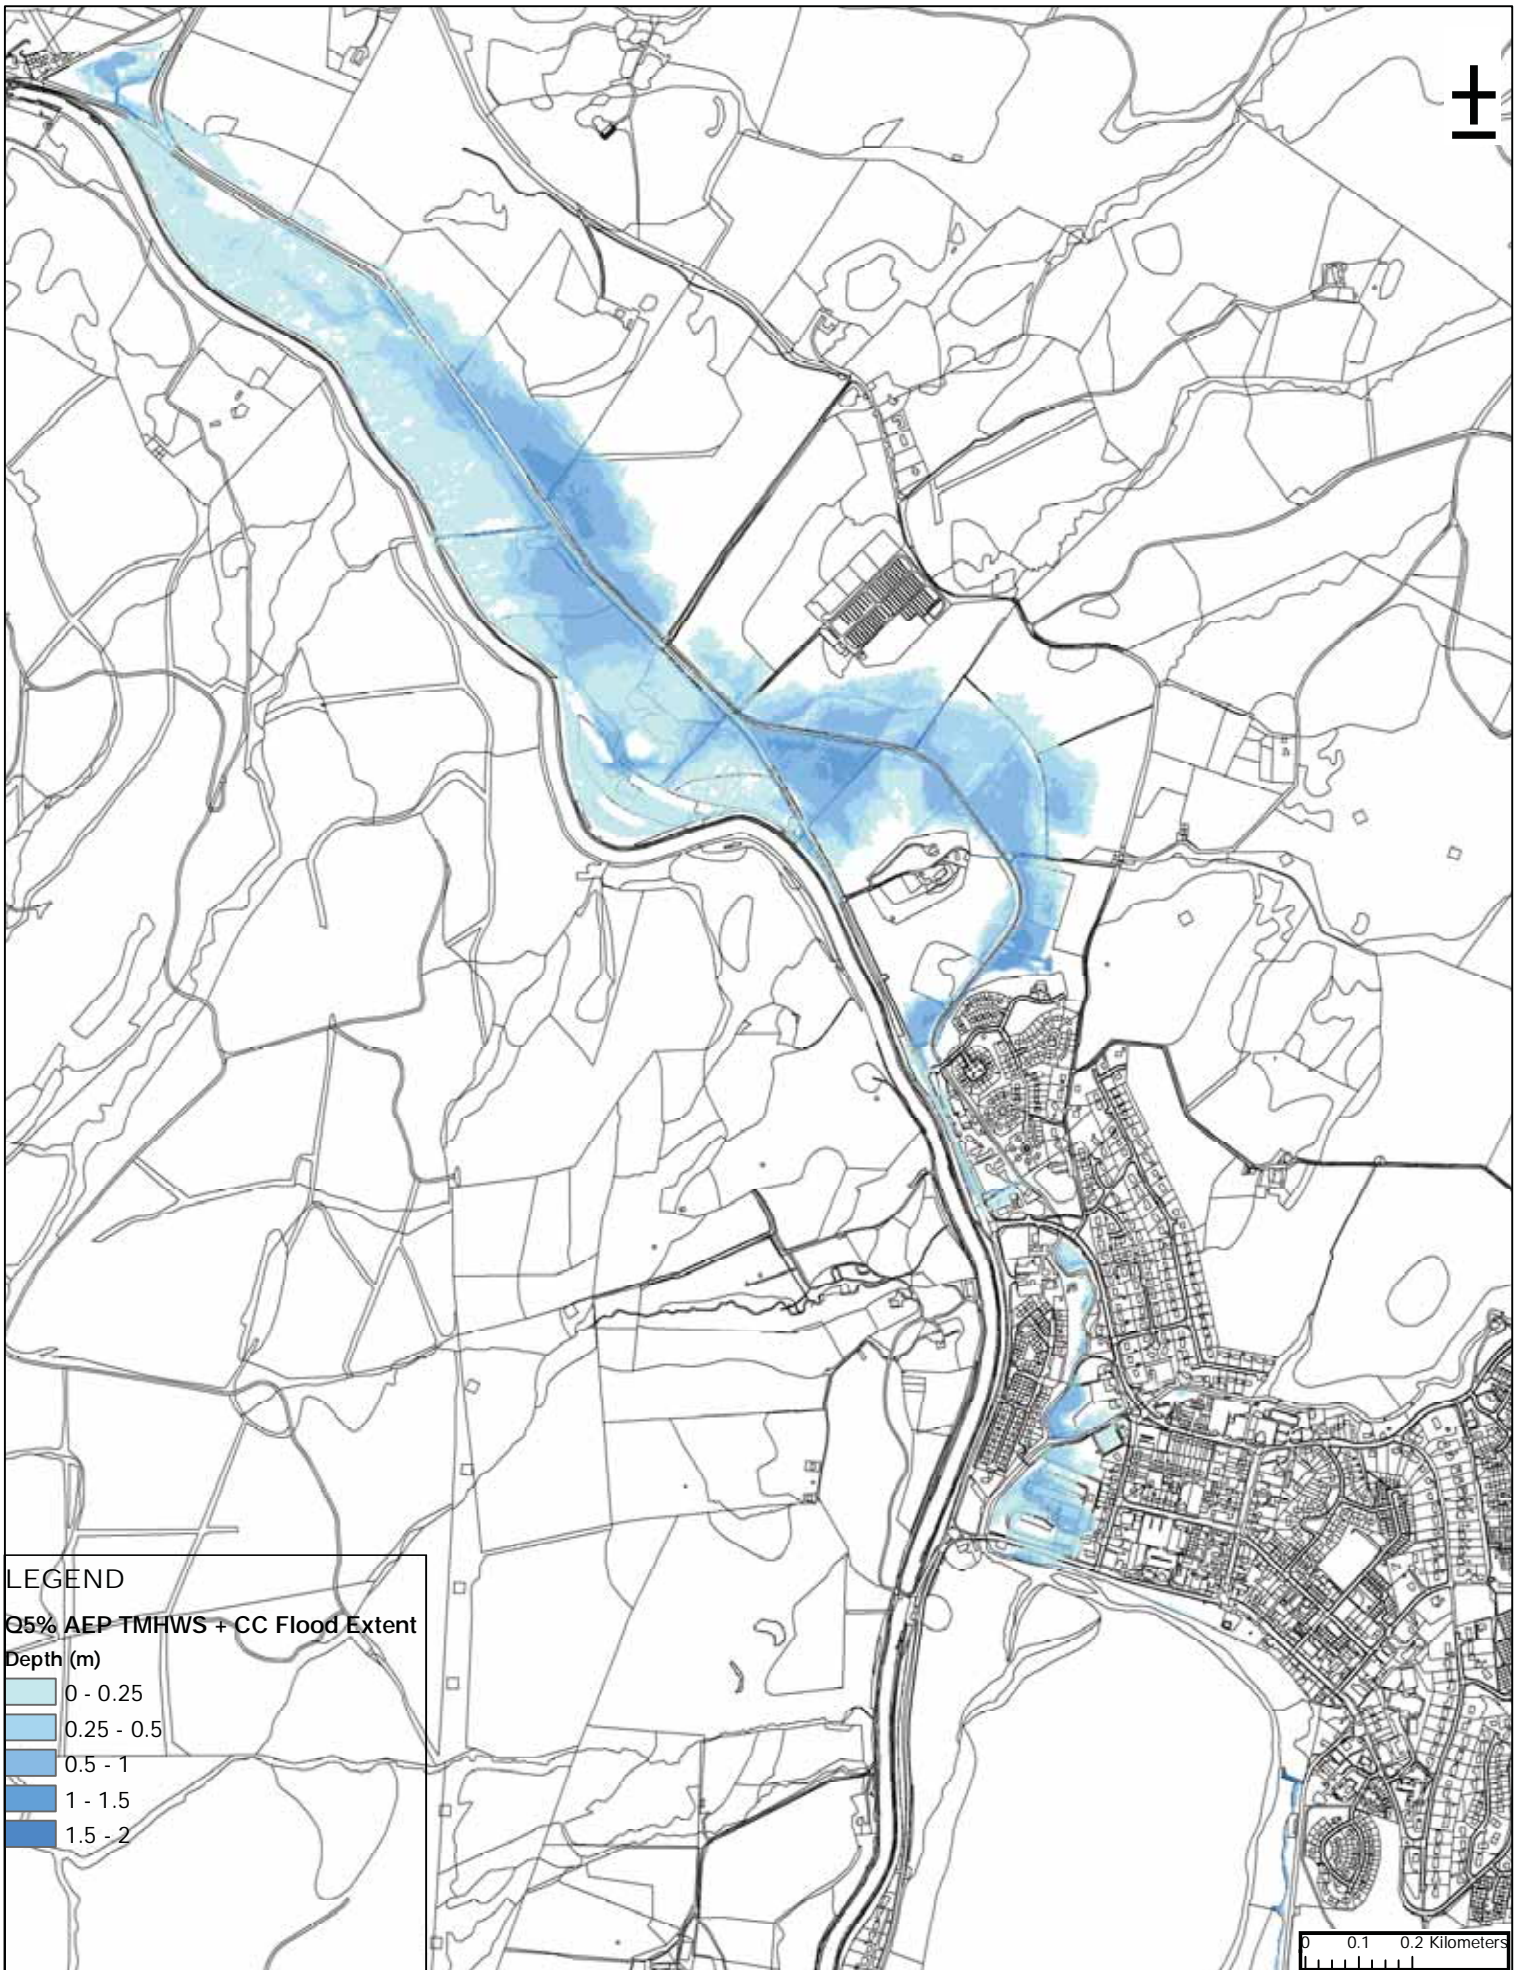

LEGEND
Q5% AEP TMHWS + CC Flood Extent
Depth (m)

- 0 - 0.25
- 0.25 - 0.5
- 0.5 - 1
- 1 - 1.5
- 1.5 - 2

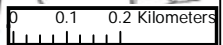

Copyright:
 © Crown copyright. All rights reserved 2019


Client:

 Project:
 LOCHGILPHEAD FLOOD STUDY

Title:
 Q5% AEP TMHWS + CLIMATE CHANGE
 FLOOD EXTENT

AECOM
 1 Tanfield
 Edinburgh
 EH3 5DA
 Tel: +44 (0)131 301 8600
 www.aecom.com

Drawn: RP	Chk'd: MH
App'd: DH	Date: 26/06/2019
Scale at A3: 1:10,000	
Drawing No: FIGURE 12	

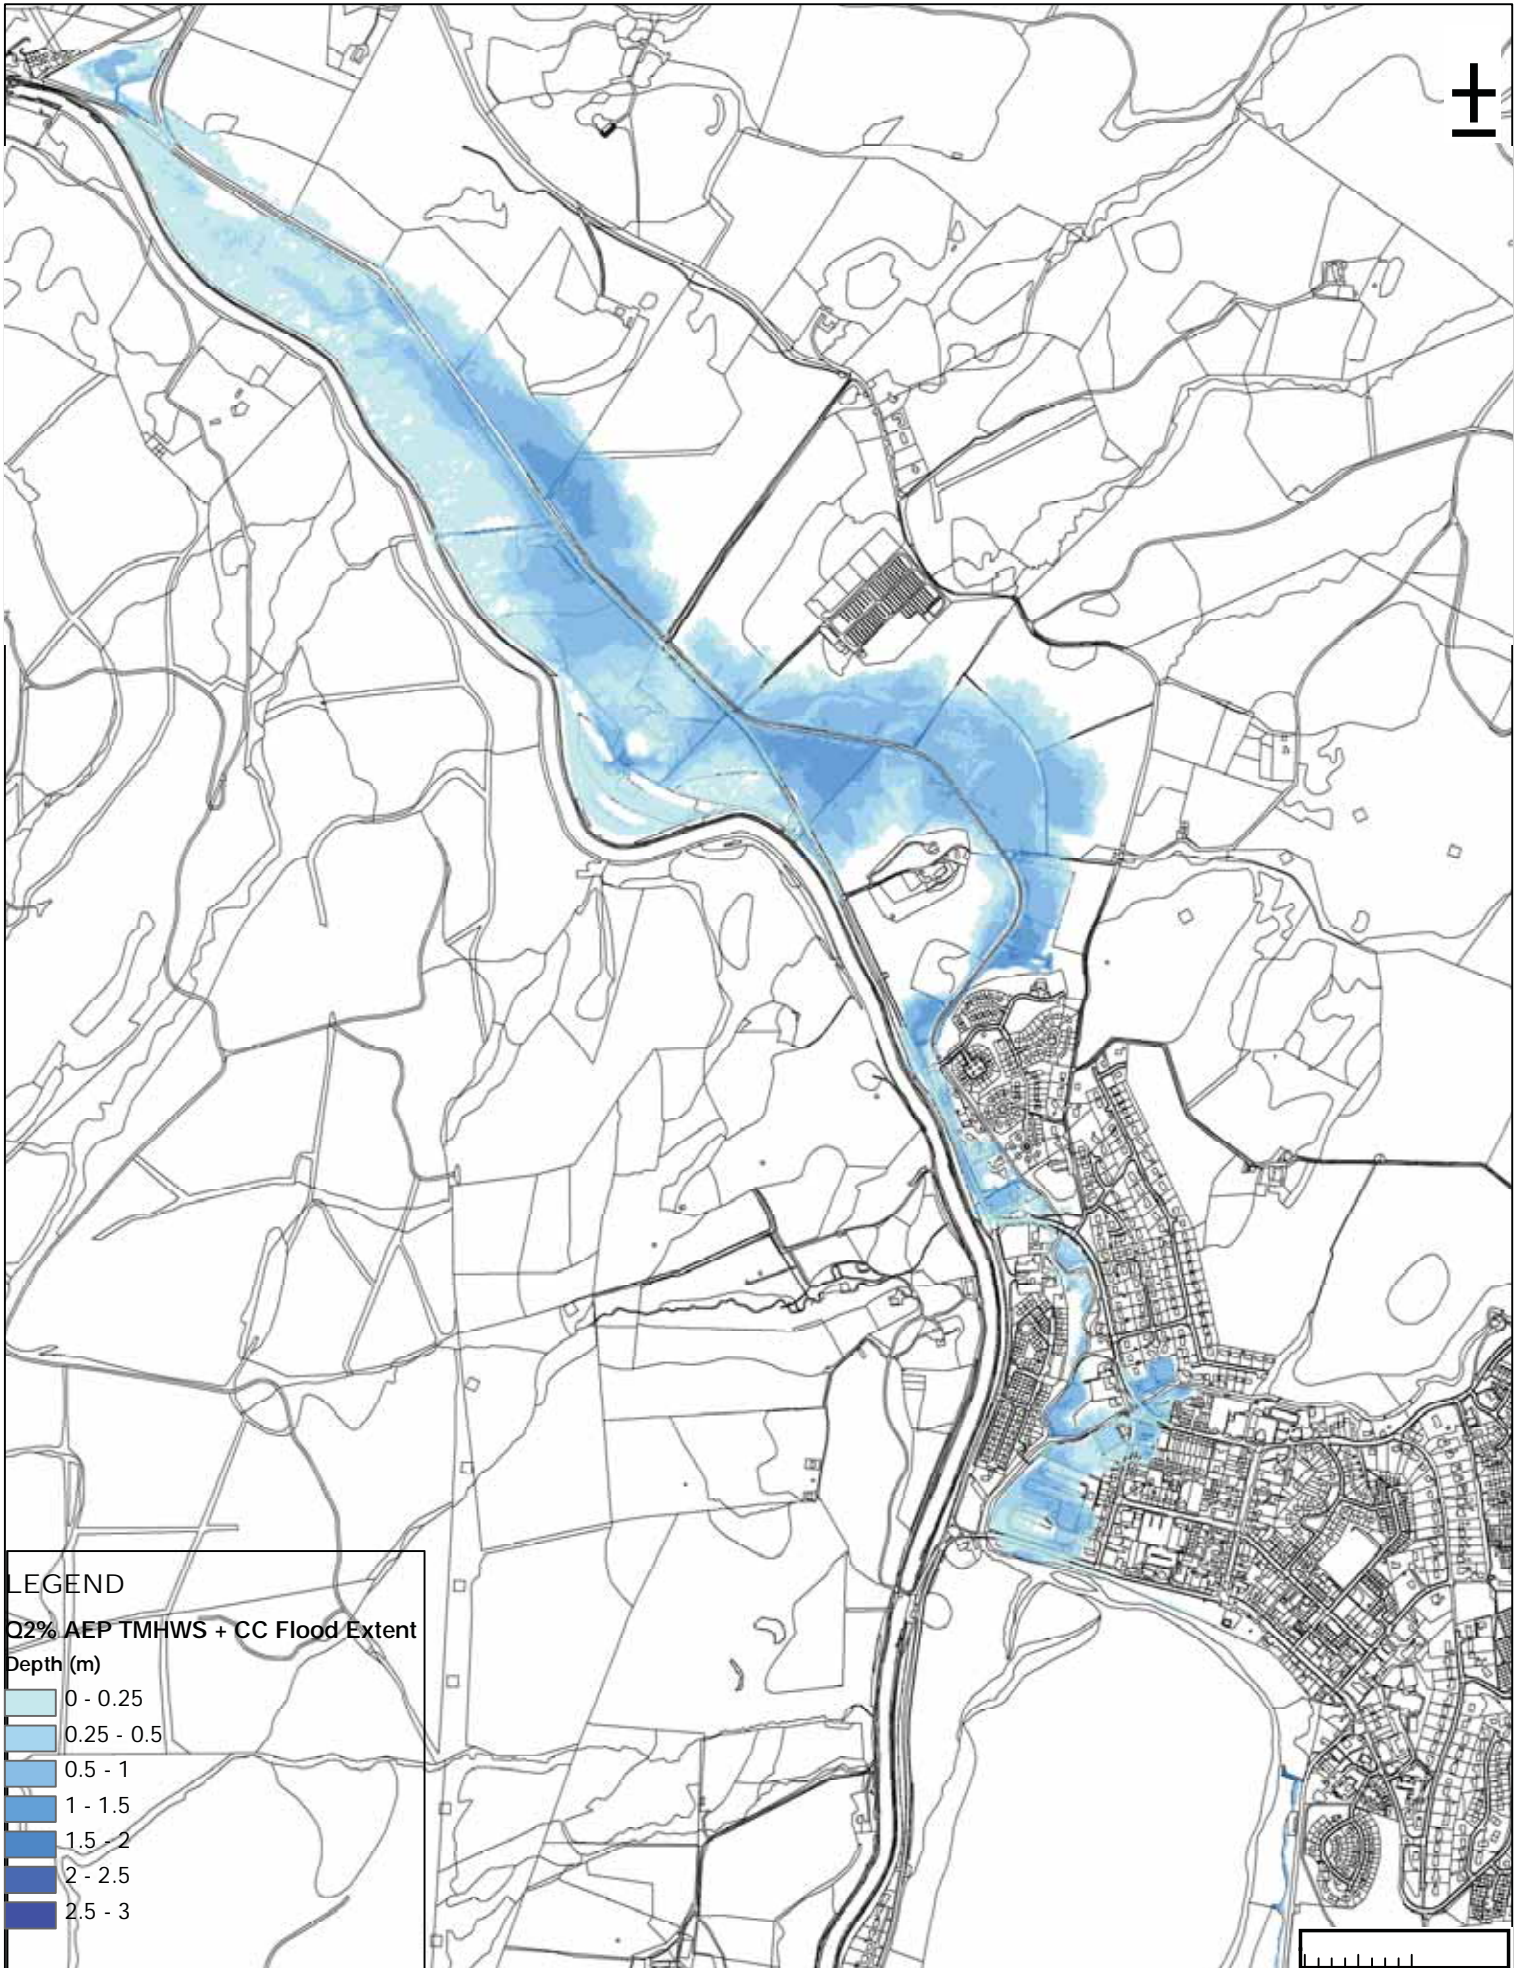

Copyright:
 © Crown copyright. All rights reserved 2019


Client:

 Project:
 LOCHGILGHEAD FLOOD STUDY

Title:
 Q2% AEP TMHWS + CLIMATE CHANGE
 FLOOD EXTENT

AECOM
 1 Tanfield
 Edinburgh
 EH3 5DA
 Tel: +44 (0)131 301 8600
 www.aecom.com

Drawn: RP	Chk'd: MH
App'd: DH	Date: 26/06/2019
Scale at A3: 1:10,000	
Drawing No: FIGURE 13	

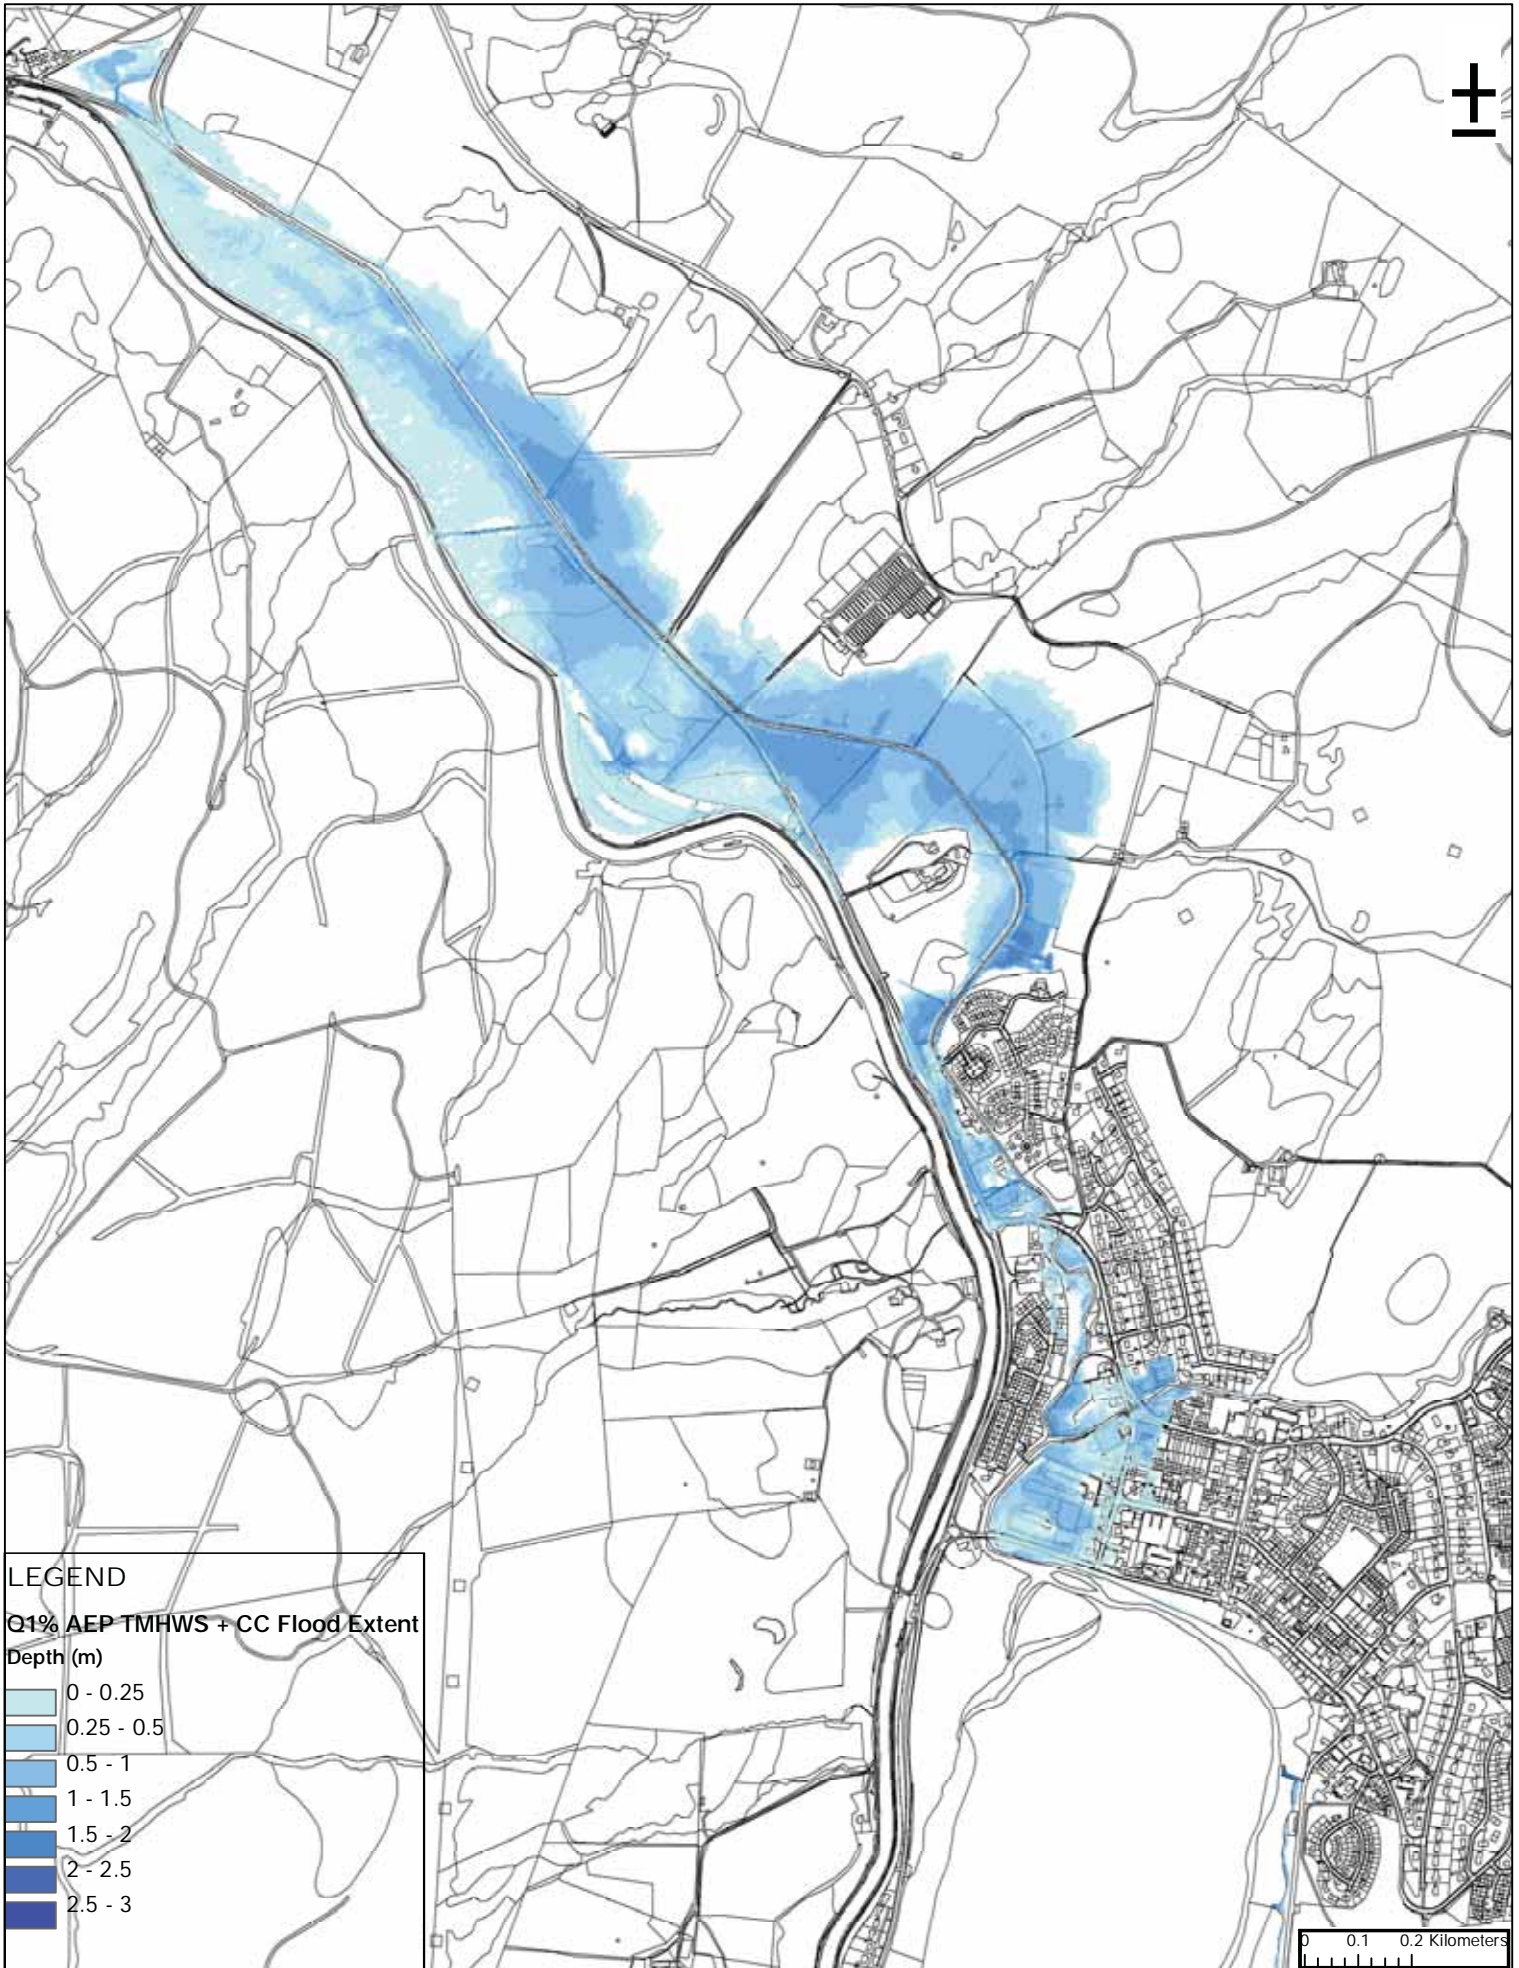

Copyright:
© Crown copyright. All rights reserved 2019


Client:

Project:
LOCHGILPHEAD FLOOD STUDY

Title:
Q1% AEP TMHWS + CLIMATE CHANGE
FLOOD EXTENT

AECOM
1 Tanfield
Edinburgh
EH3 5DA
Tel: +44 (0)131 301 8600
www.aecom.com

Drawn: RP	Chk'd: MH
App'd: DH	Date: 26/06/2019
Scale at A3: 1:10,000	
Drawing No: FIGURE 14	

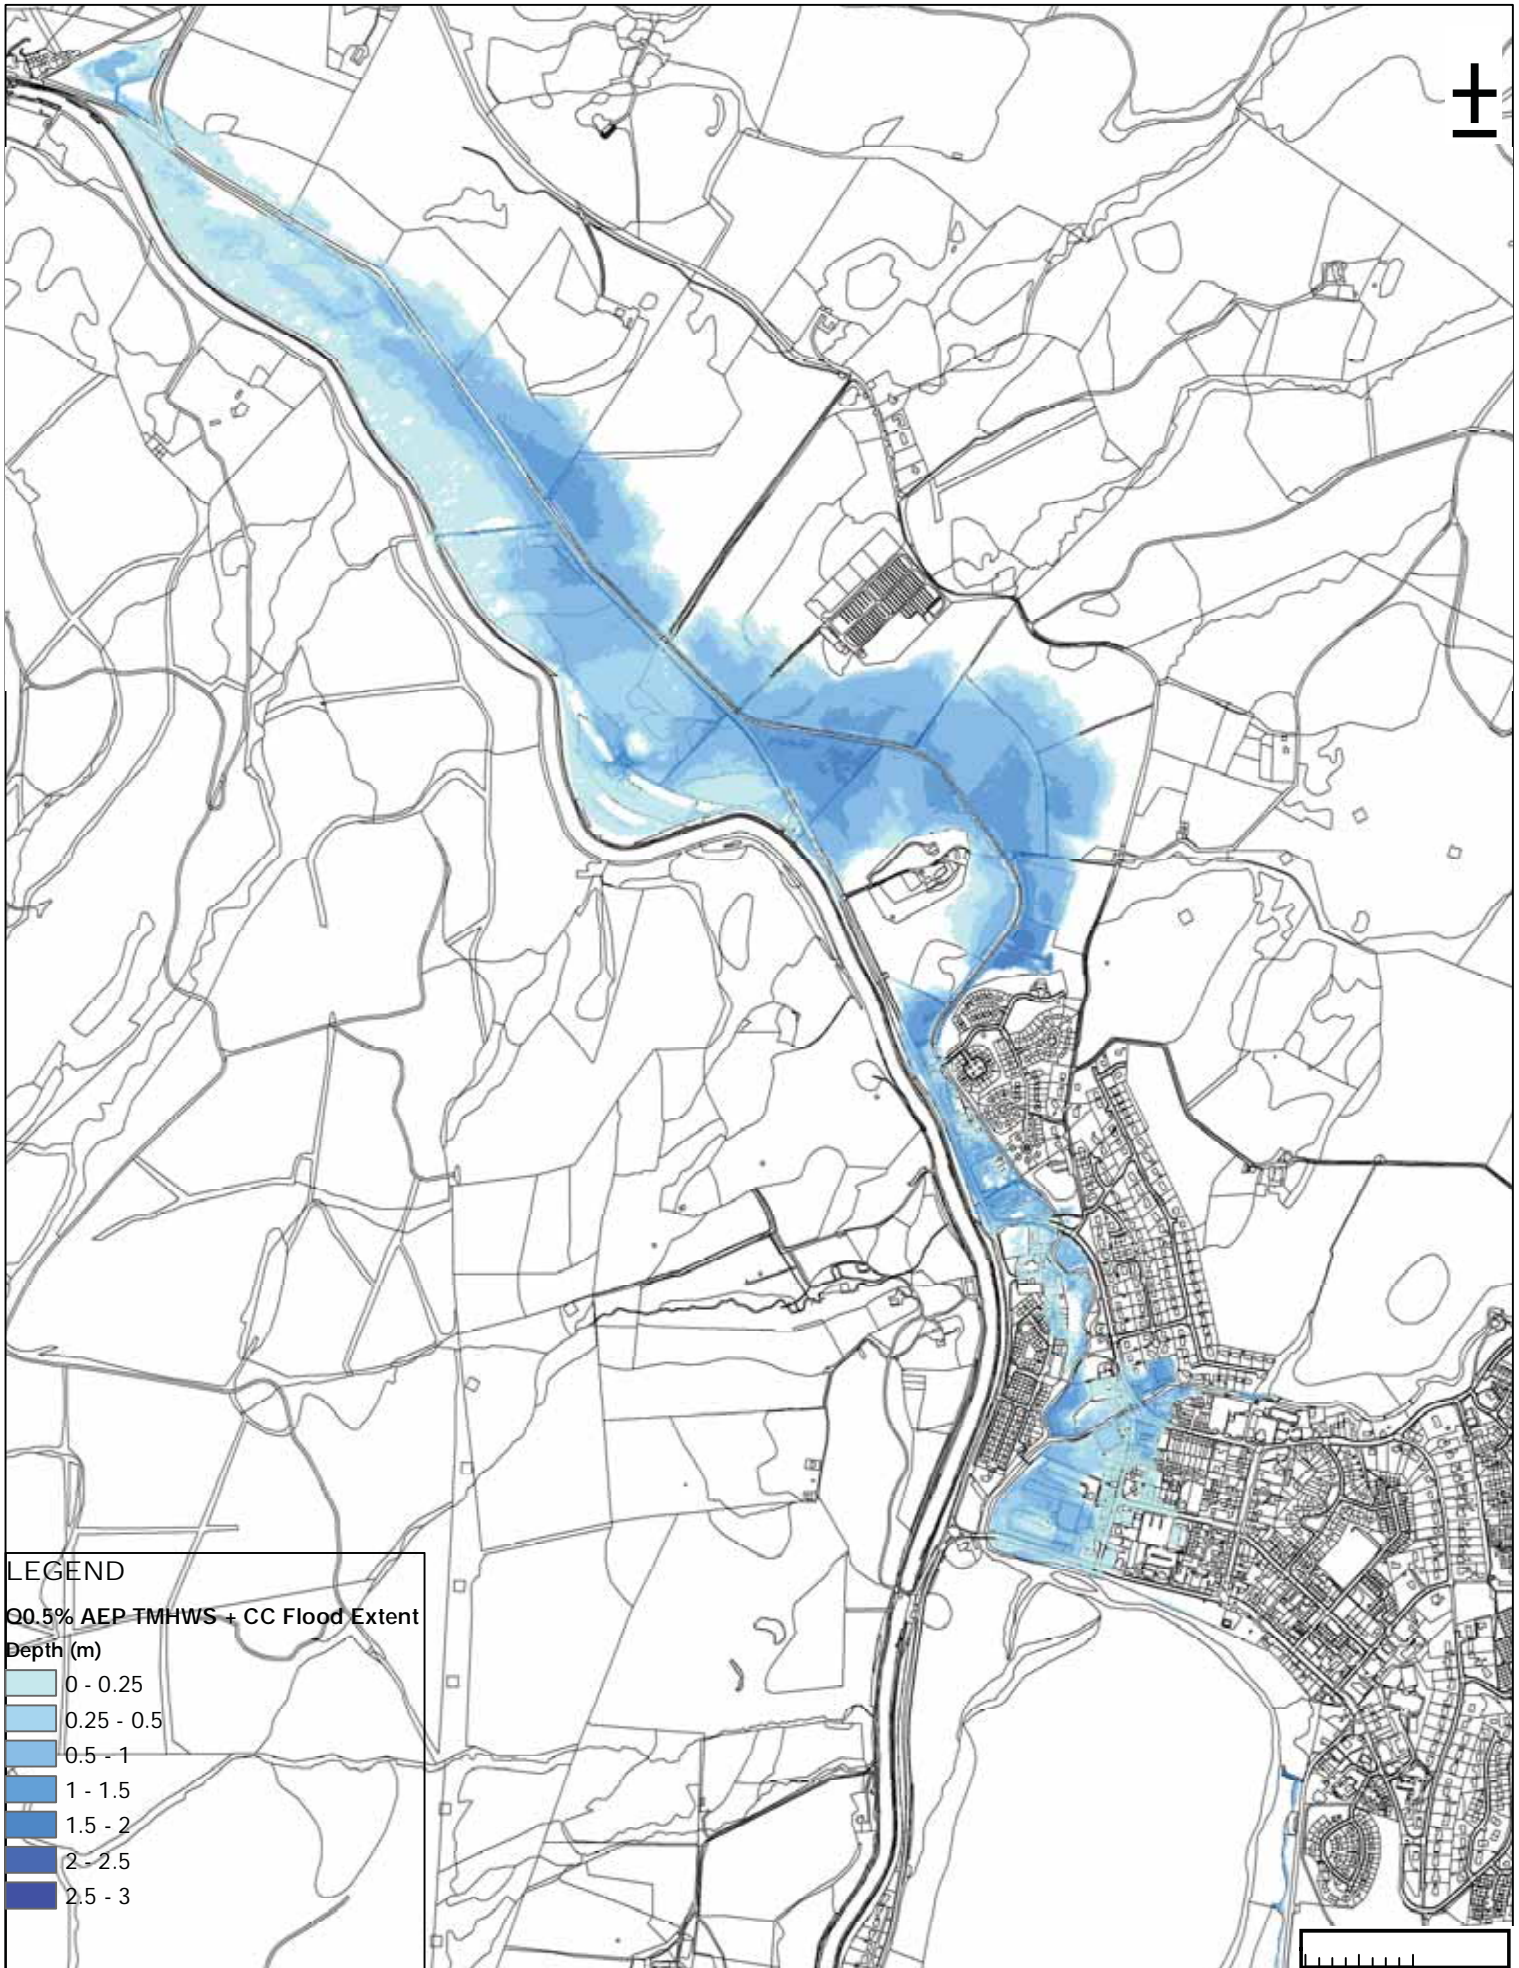

LEGEND
Q0.5% AEP TMHWS + CC Flood Extent
Depth (m)

- 0 - 0.25
- 0.25 - 0.5
- 0.5 - 1
- 1 - 1.5
- 1.5 - 2
- 2 - 2.5
- 2.5 - 3

Copyright:
 © Crown copyright. All rights reserved 2019

Client:


 Project:
 LOCHGILPHEAD FLOOD STUDY

Title:
 Q0.5% AEP TMHWS + CLIMATE CHANGE
 FLOOD EXTENT

AECOM

1 Tanfield
 Edinburgh
 EH3 5DA
 Tel: +44 (0)131 301 8600
 www.aecom.com

Drawn: RP	Chk'd: MH
App'd: DH	Date: 26/06/2019
Scale at A3: 1:10,000	
Drawing No: FIGURE 15	

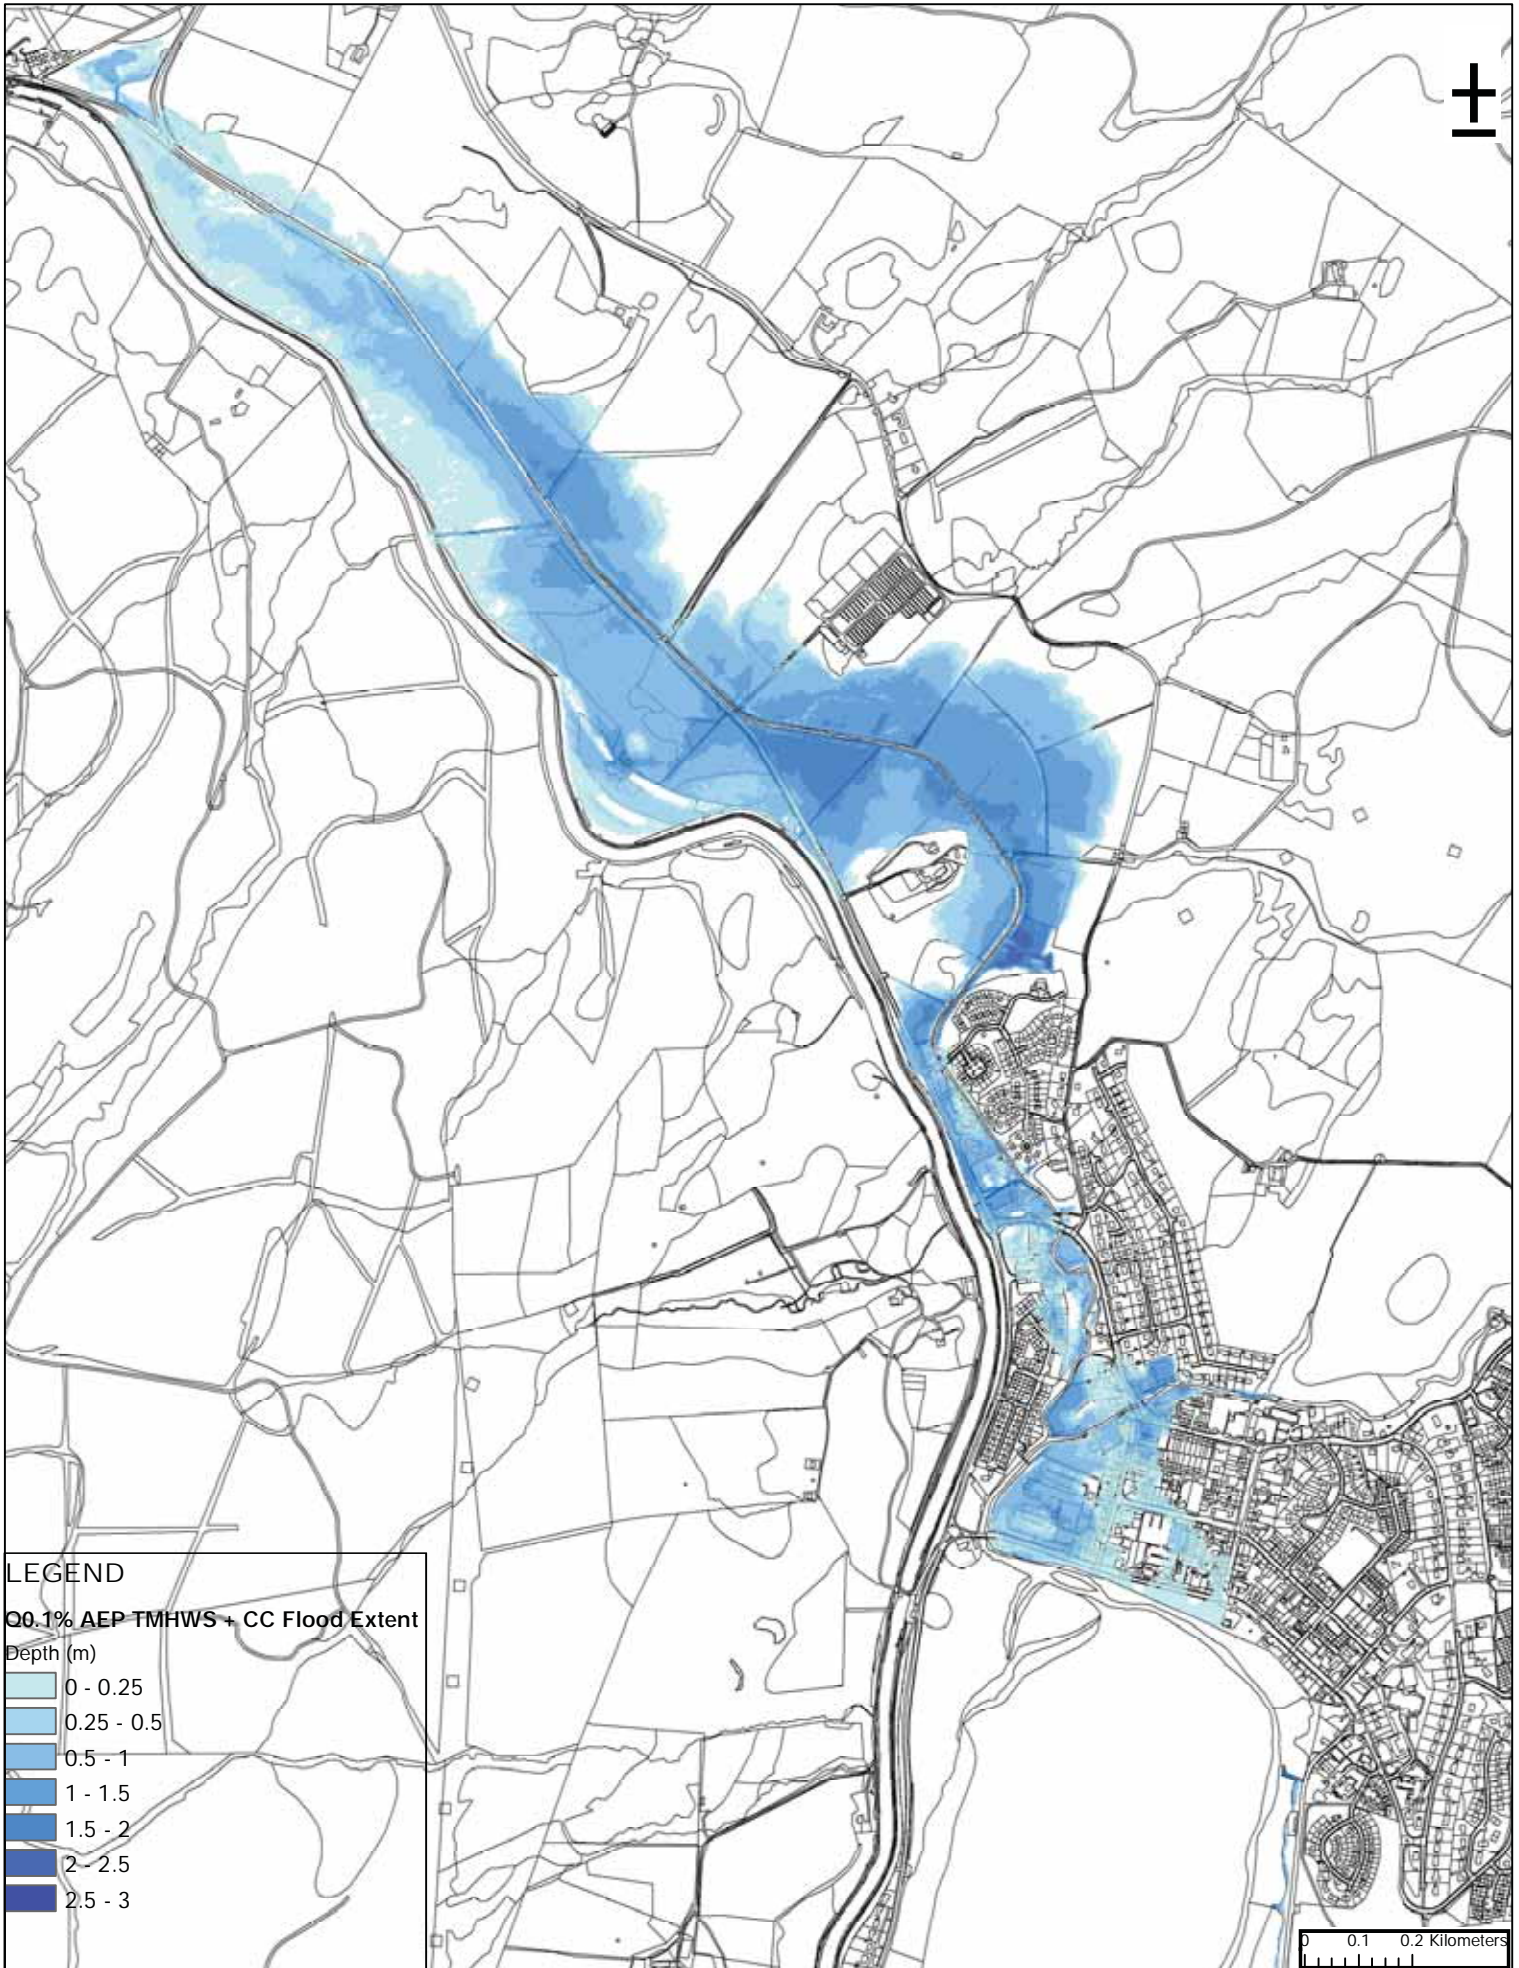

Copyright:
 © Crown copyright. All rights reserved 2019




Client:
 Project:
 LOCHGILPHEAD FLOOD STUDY

Title:
 Q0.1% AEP TMHWS + CLIMATE CHANGE
 FLOOD EXTENT



1 Tanfield
 Edinburgh
 EH3 5DA
 Tel: +44 (0)131 301 8600
 www.aecom.com

Drawn: RP	Chk'd: MH
App'd: DH	Date: 26/06/2019
Scale at A3: 1:10,000	
Drawing No: FIGURE 16	

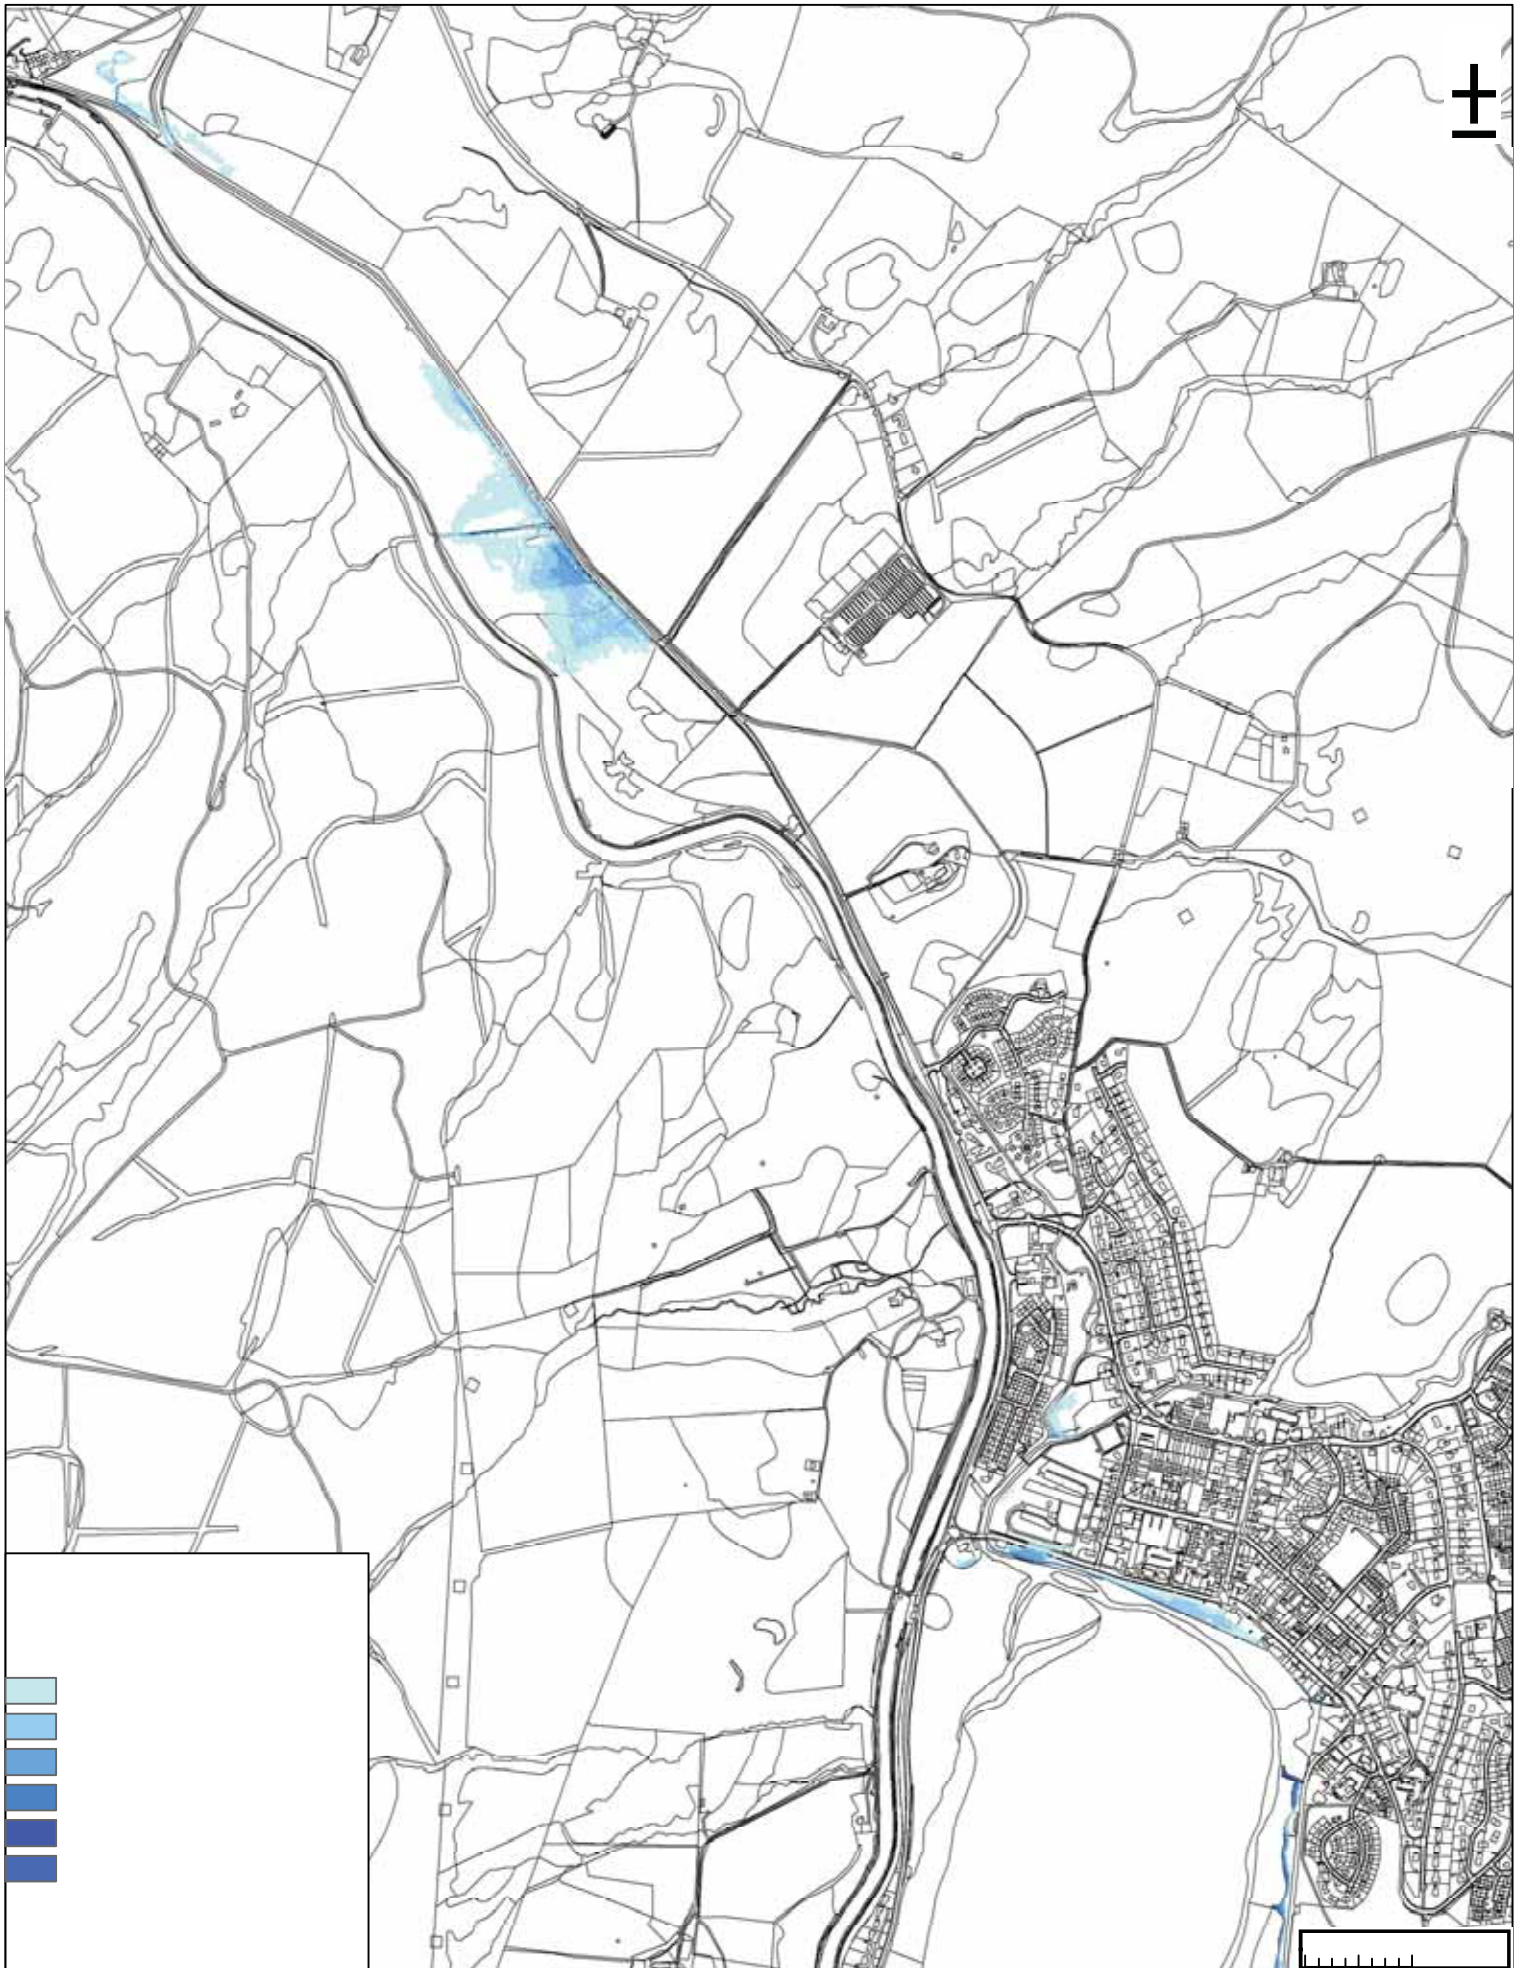

Copyright:
© Crown copyright. All rights reserved 2019


Client:

 Project:
 LOCHGILPHEAD FLOOD STUDY

Title:
 QLOW T50% AEP FLOOD EXTENT

AECOM
 1 Tanfield
 Edinburgh
 EH3 5DA
 Tel: +44 (0)131 301 8600
 www.aecom.com

Drawn: RP	Chk'd: MH
App'd: DH	Date: 26/06/2019
Scale at A3: 1:10,000	
Drawing No: FIGURE 17	

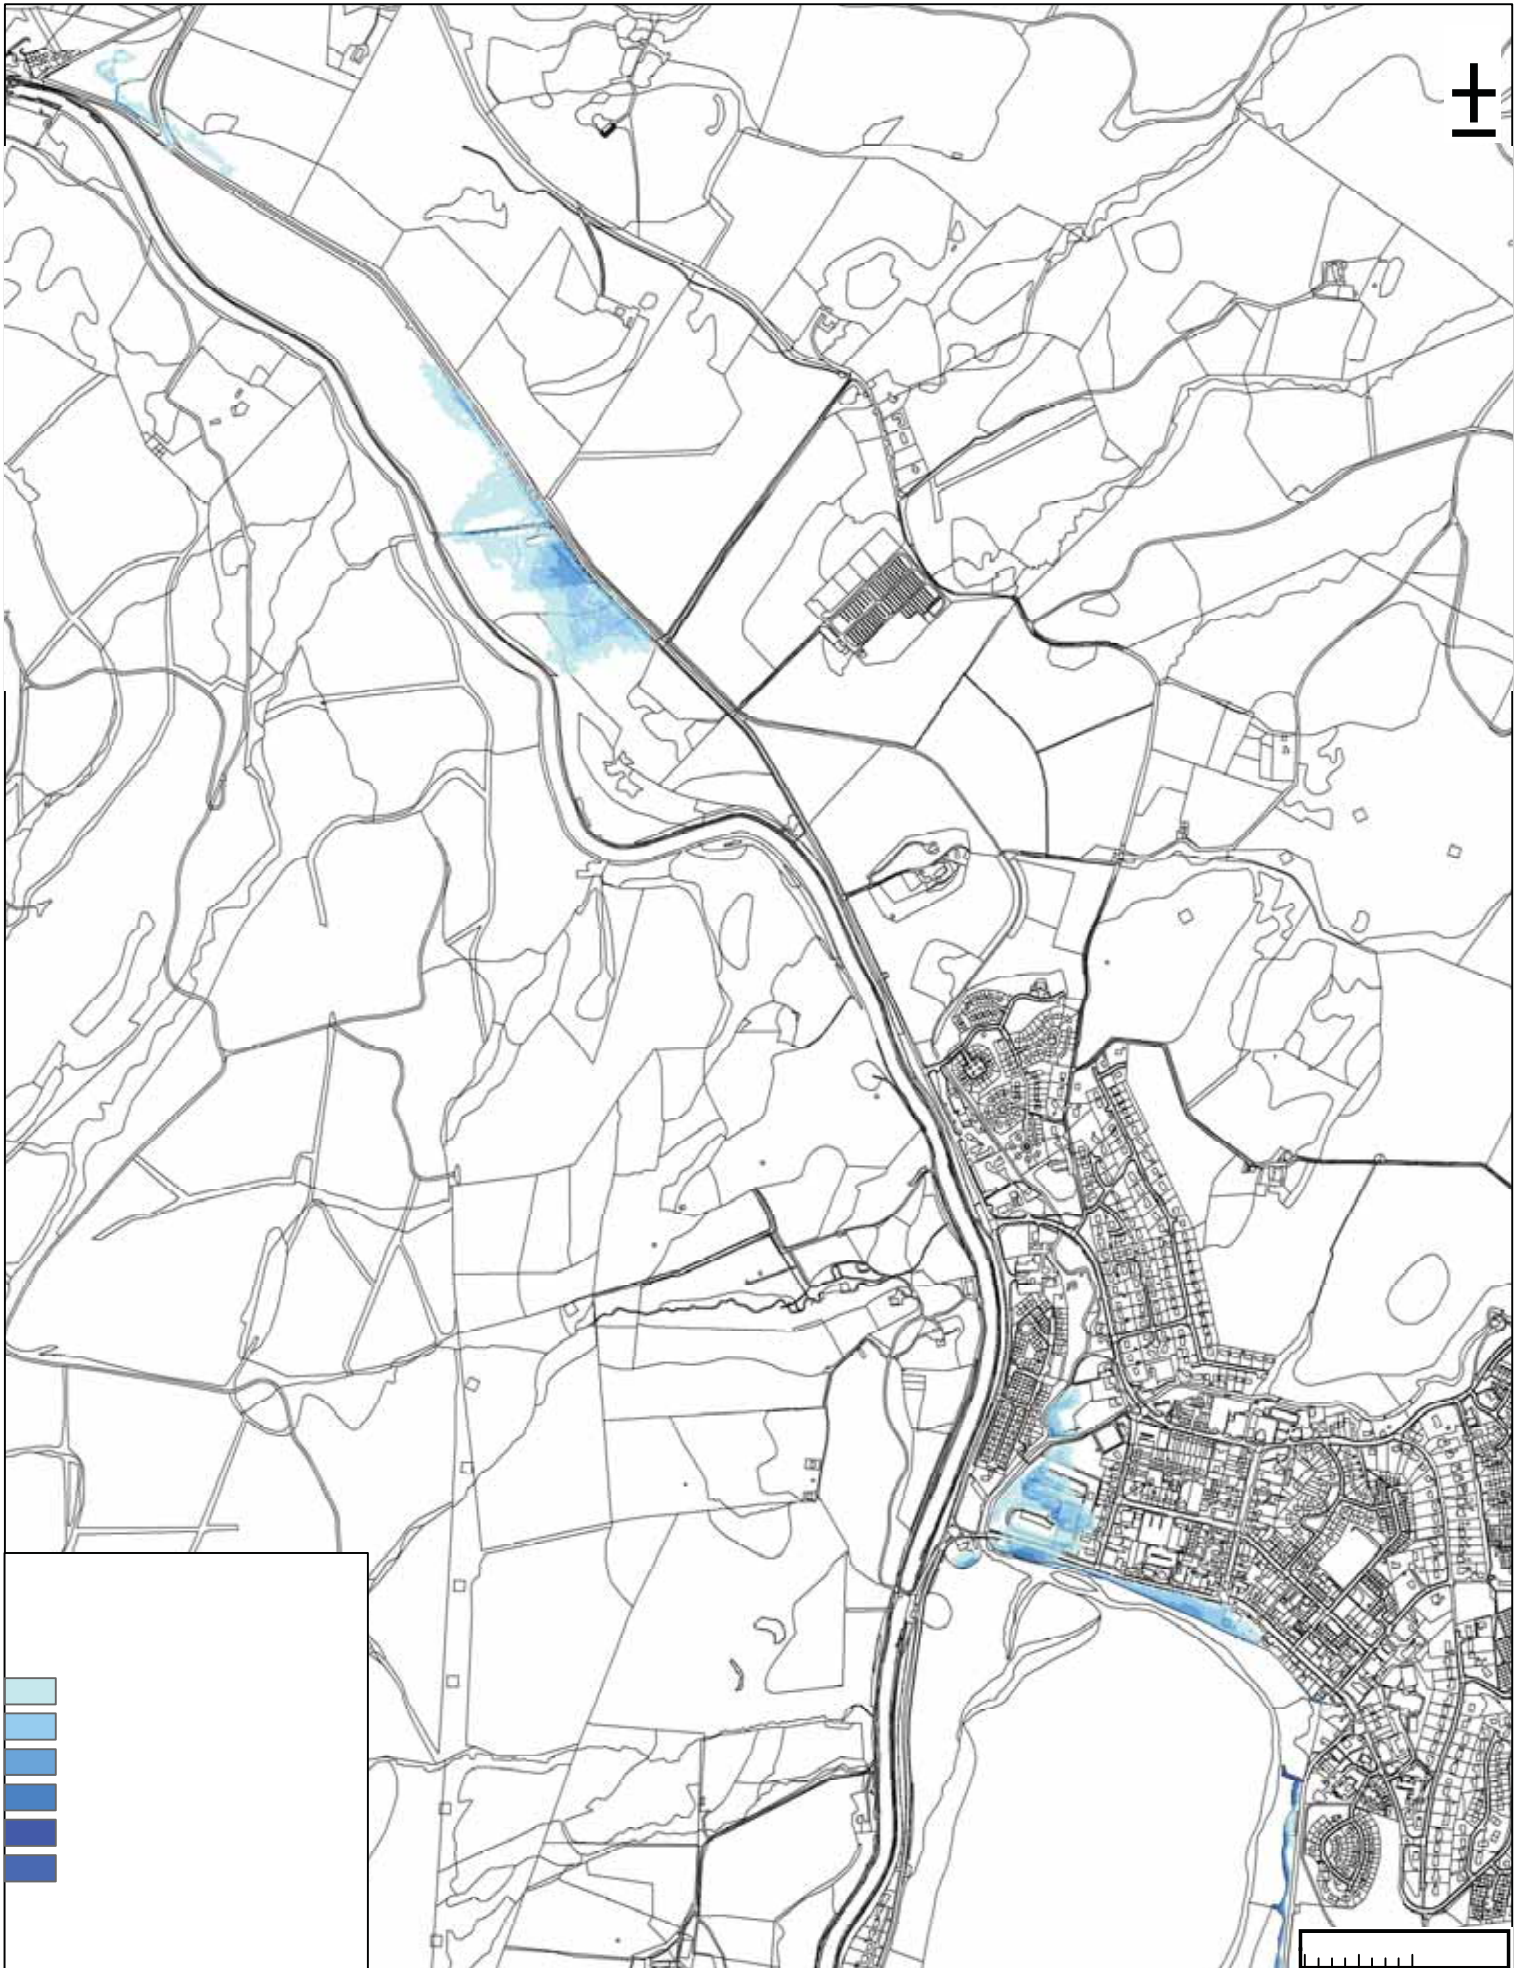

Copyright:
© Crown copyright. All rights reserved 2019


Client:

 Project:
 LOCHGILPHEAD FLOOD STUDY

Title:
 QLOW T20% AEP FLOOD EXTENT

AECOM
 1 Tanfield
 Edinburgh
 EH3 5DA
 Tel: +44 (0)131 301 8600
 www.aecom.com

Drawn: RP	Chk'd: MH
App'd: DH	Date: 26/06/2019
Scale at A3: 1:10,000	
Drawing No: FIGURE 18	

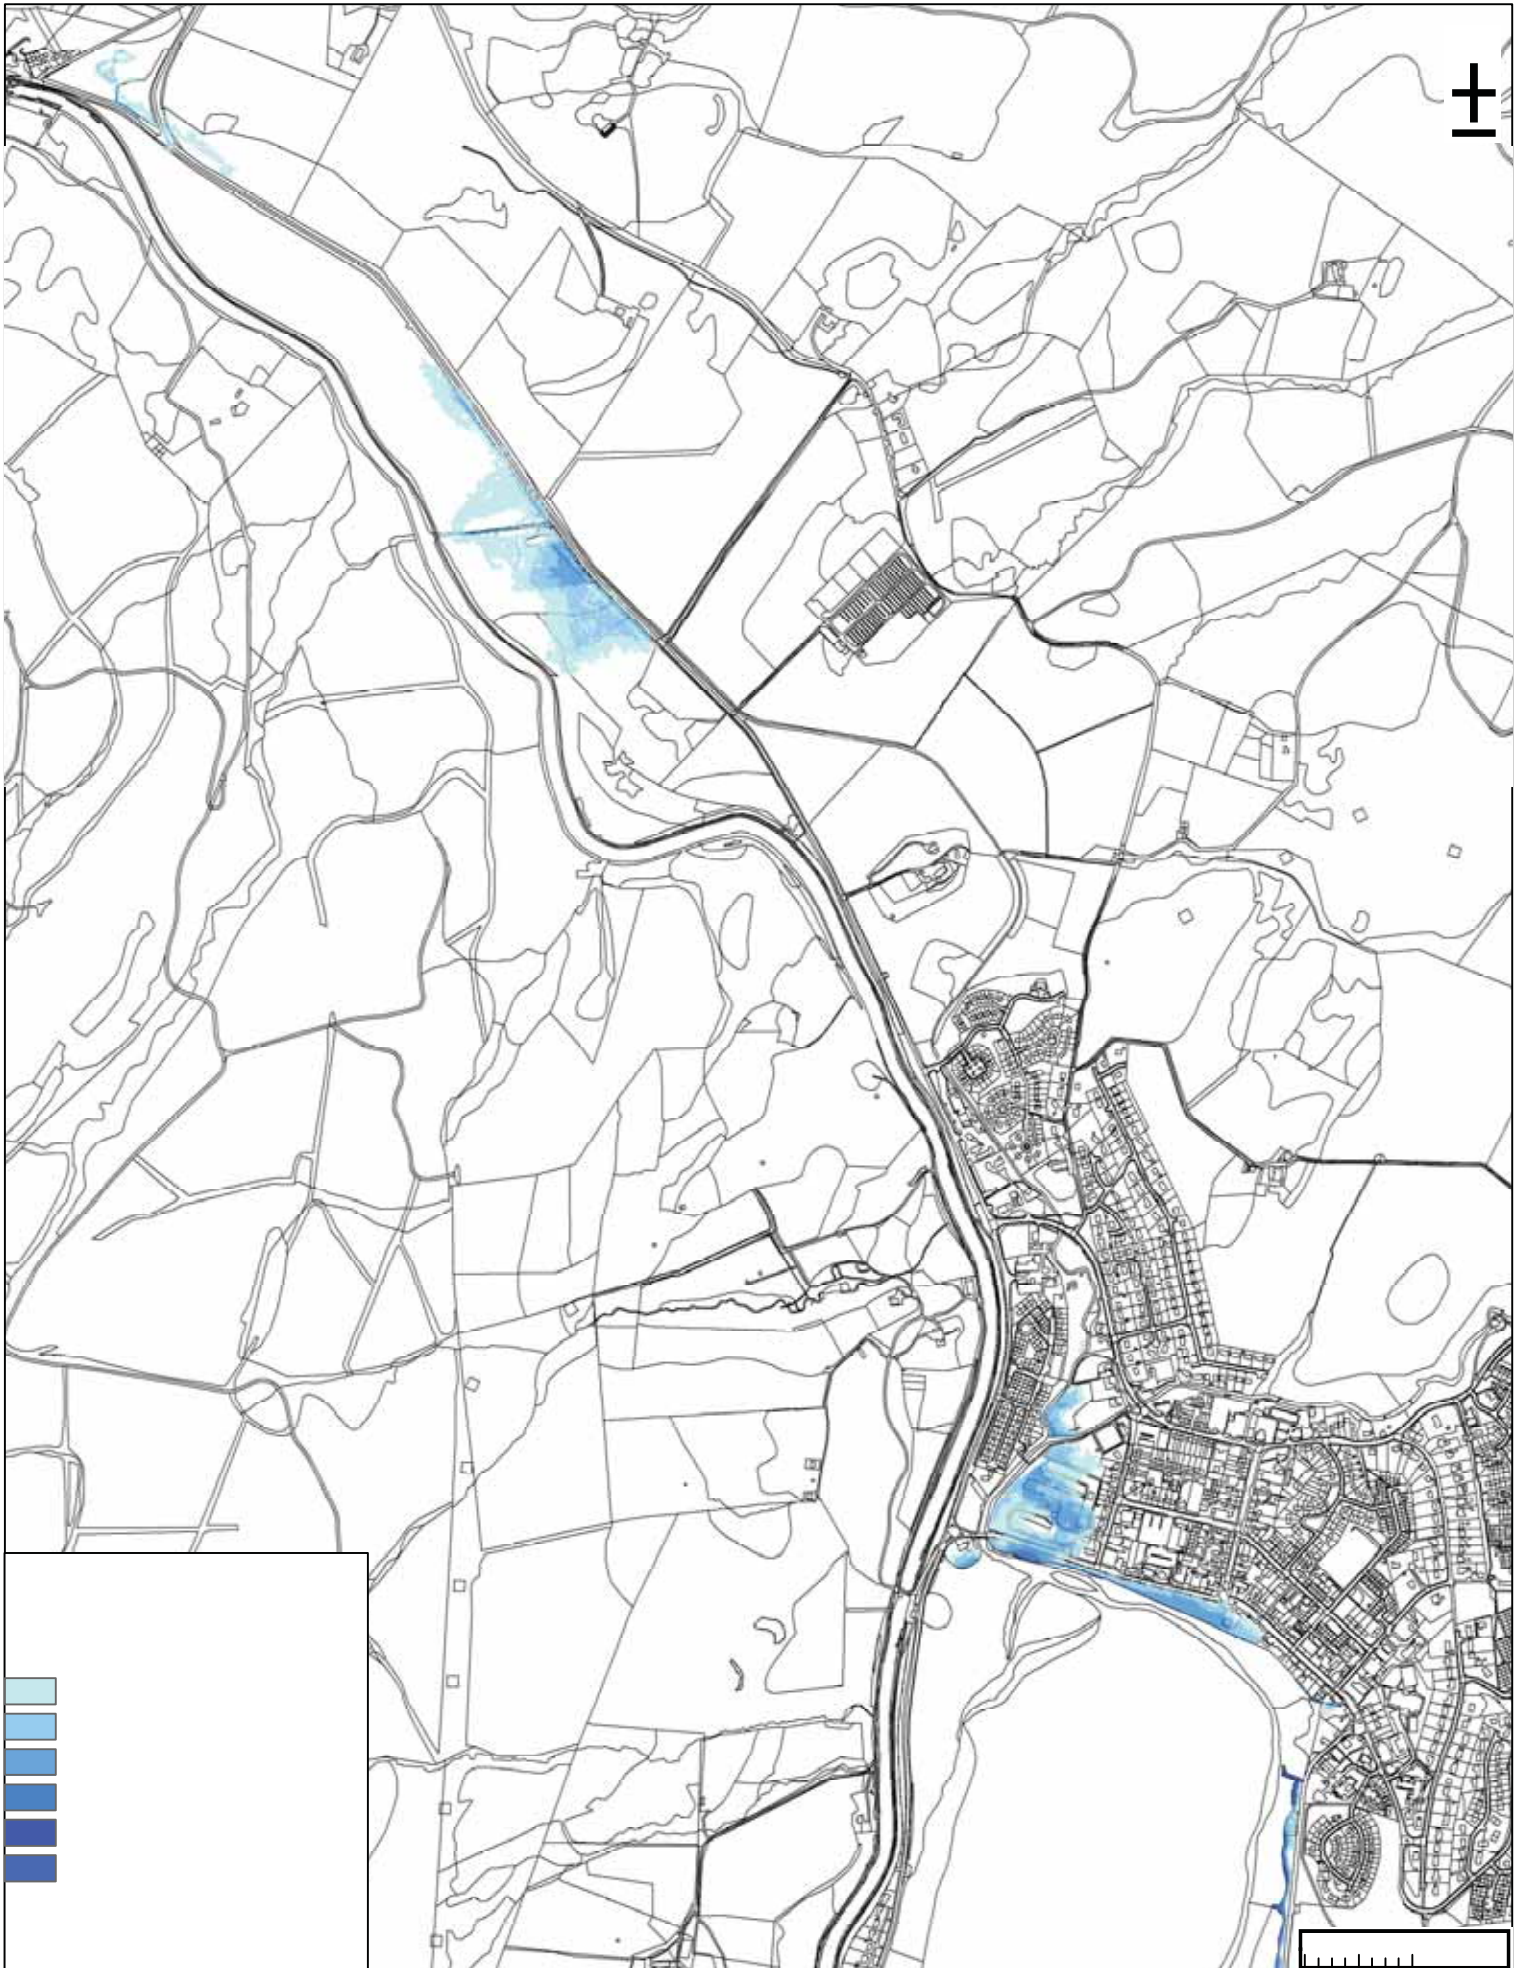

Copyright:
© Crown copyright. All rights reserved 2019


Client:

 Project:
 LOCHGILPHEAD FLOOD STUDY

Title:
 QLOW T10% AEP FLOOD EXTENT

AECOM
 1 Tanfield
 Edinburgh
 EH3 5DA
 Tel: +44 (0)131 301 8600
 www.aecom.com

Drawn: RP	Chk'd: MH
App'd: DH	Date: 26/06/2019
Scale at A3: 1:10,000	
Drawing No: FIGURE 19	

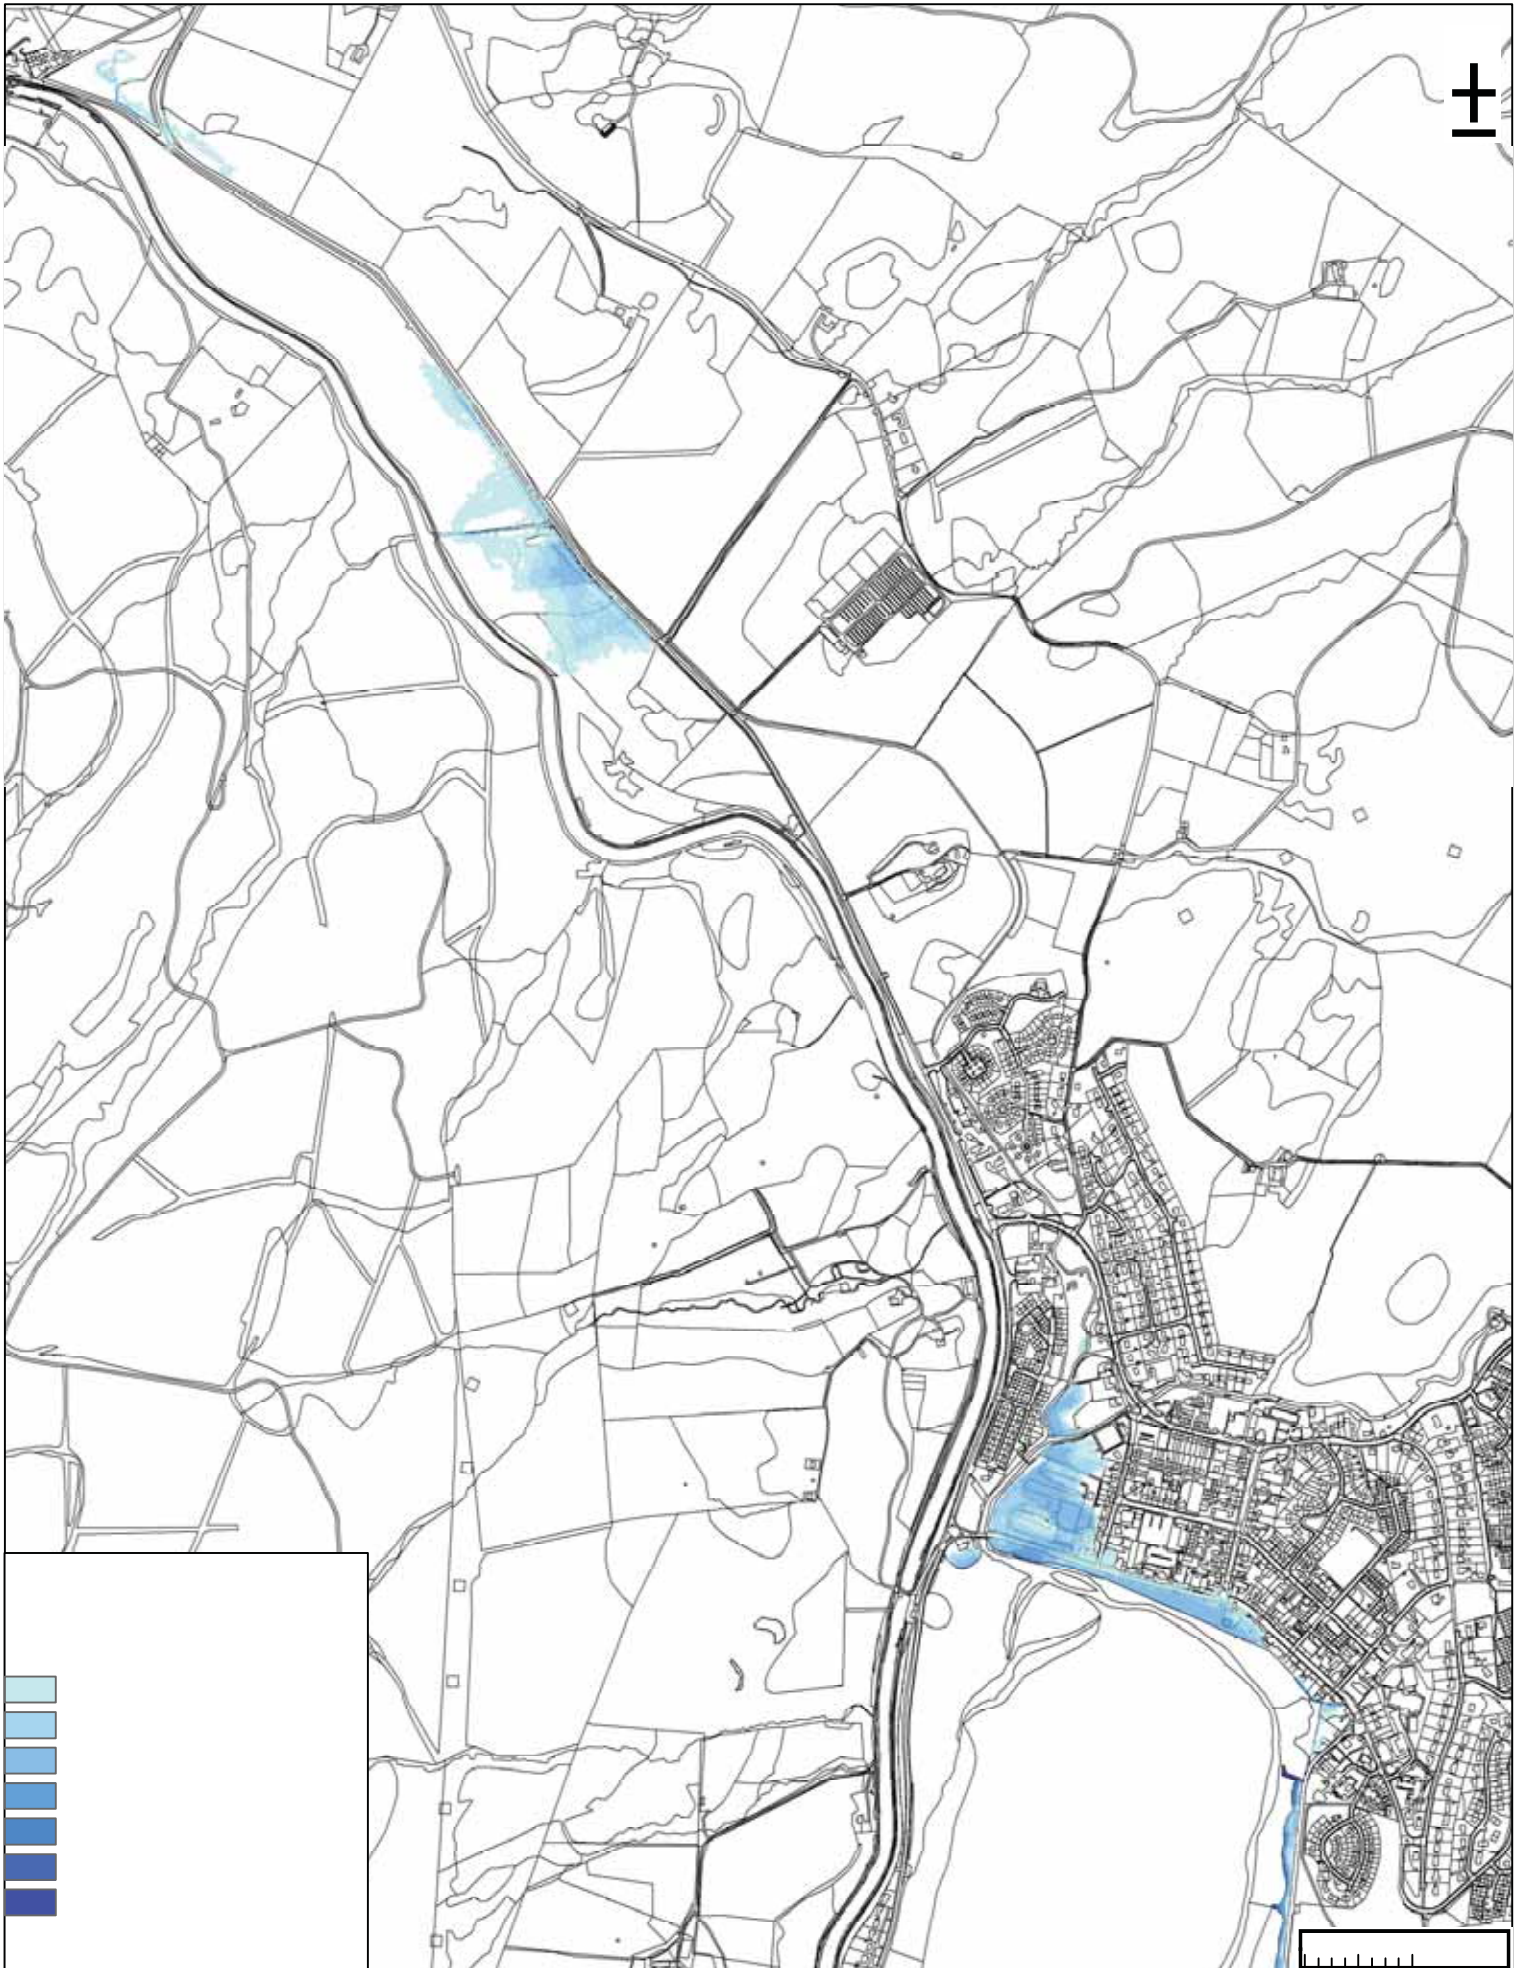

Copyright:
© Crown copyright. All rights reserved 2019


Client:

 Project:
 LOCHGILPHEAD FLOOD STUDY

Title:
 QLOW T5% AEP FLOOD EXTENT

AECOM
 1 Tanfield
 Edinburgh
 EH3 5DA
 Tel: +44 (0)131 301 8600
 www.aecom.com

Drawn: RP	Chk'd: MH
App'd: DH	Date: 26/06/2019
Scale at A3: 1:10,000	
Drawing No: FIGURE 20	

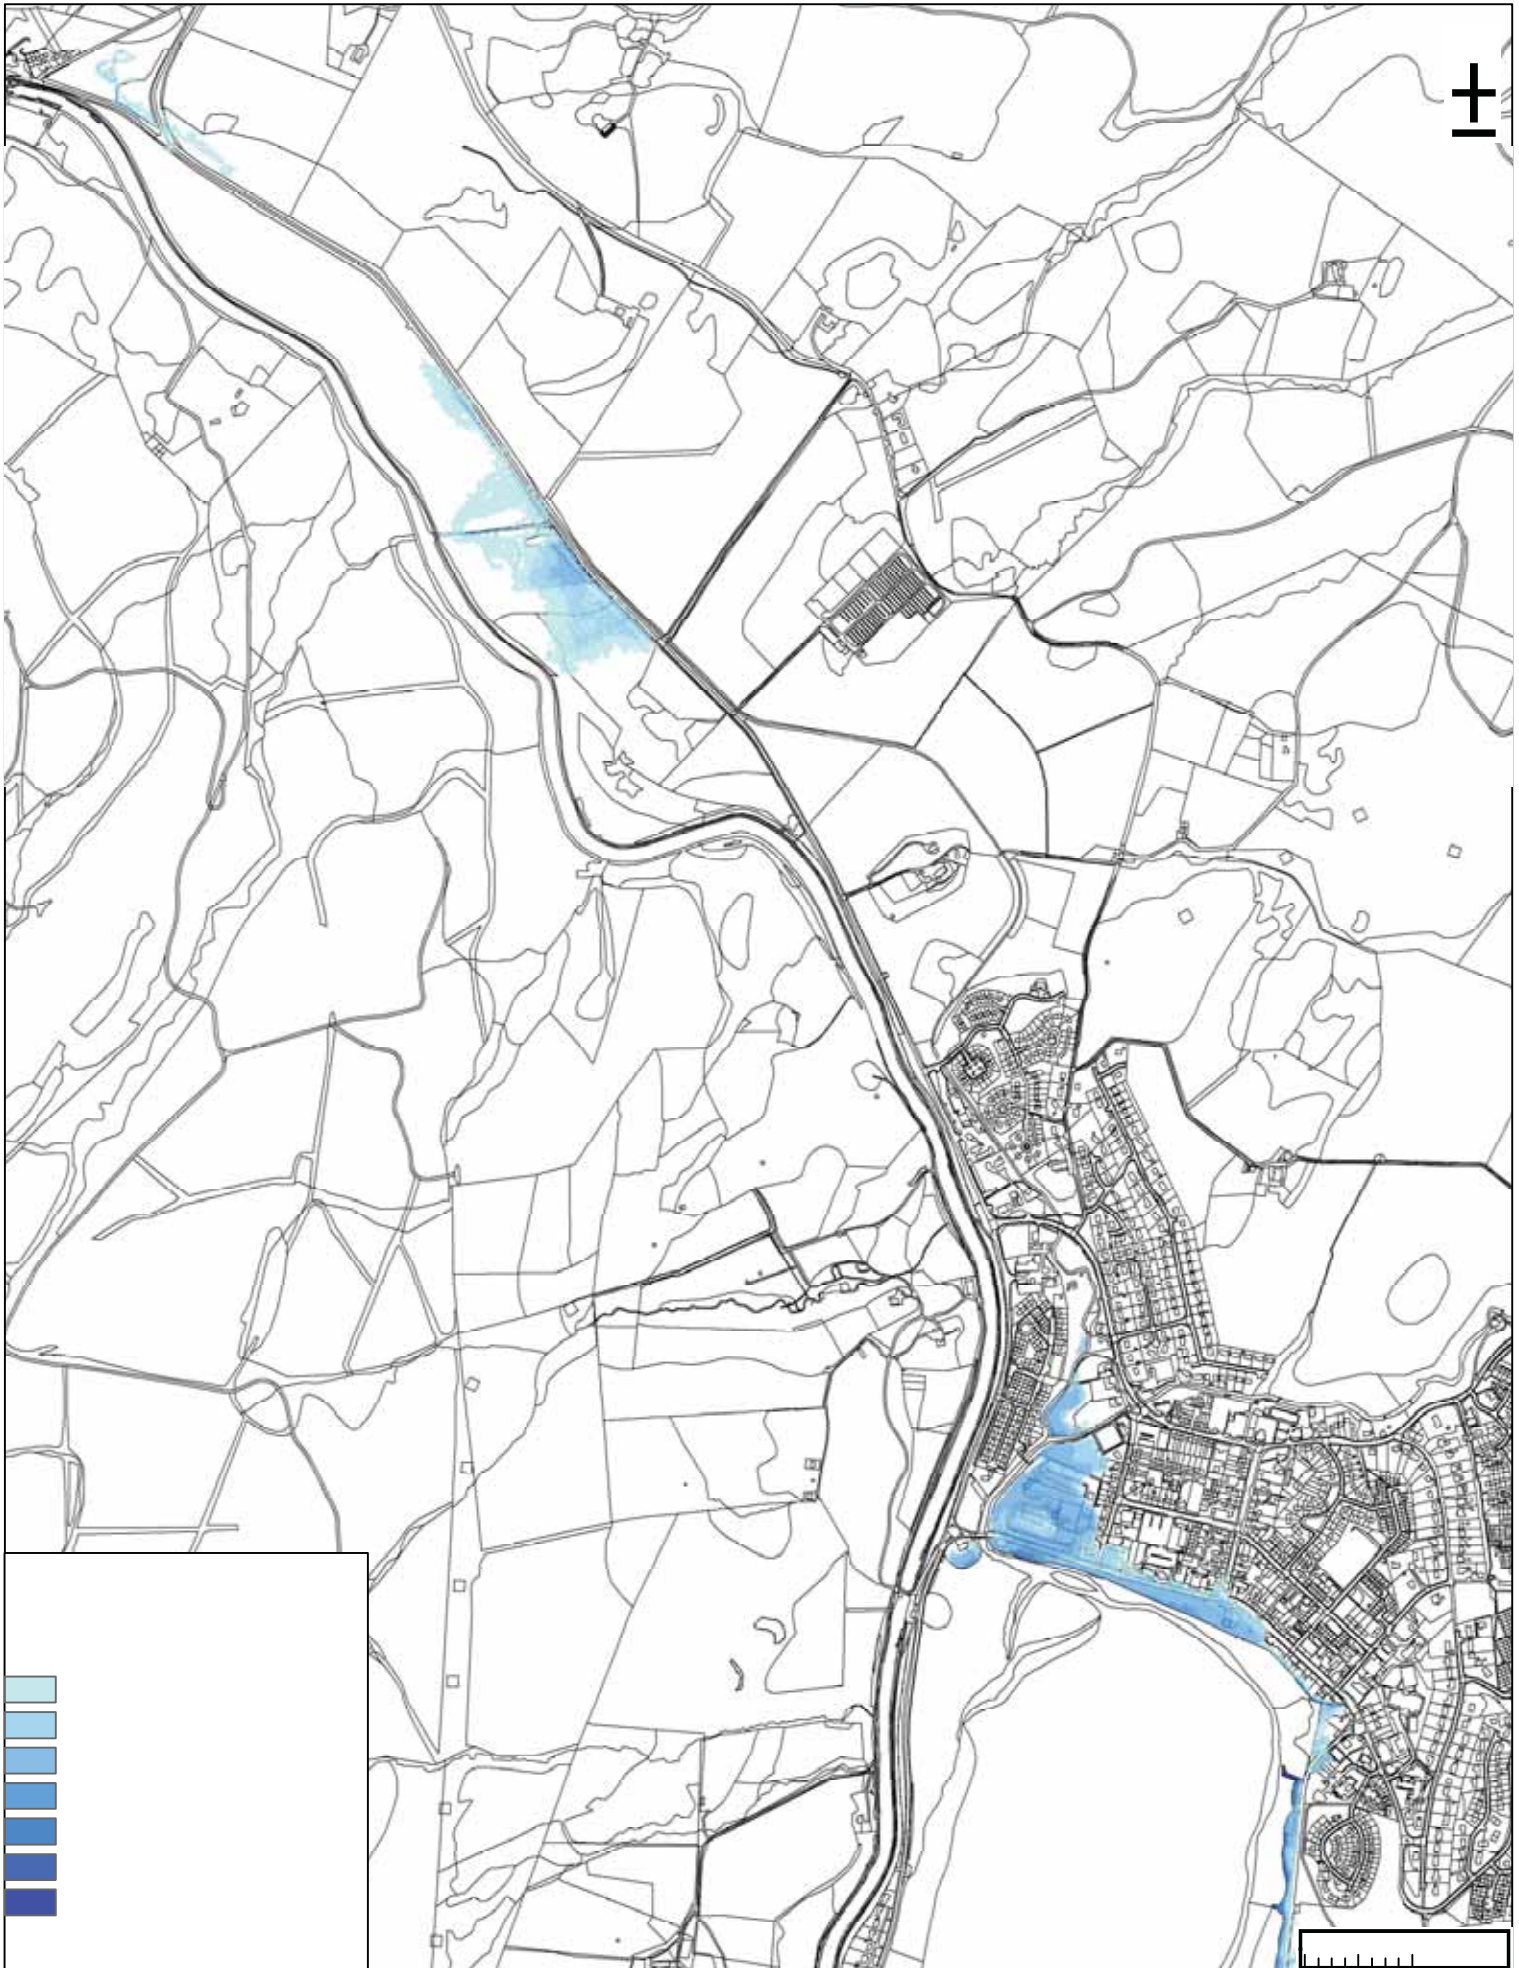

Copyright:
© Crown copyright. All rights reserved 2019


Client:

 Project:
 LOCHGILPHEAD FLOOD STUDY

Title:
 QLOW T2% AEP FLOOD EXTENT

AECOM
 1 Tanfield
 Edinburgh
 EH3 5DA
 Tel: +44 (0)131 301 8600
 www.aecom.com

Drawn: RP	Chk'd: MH
App'd: DH	Date: 26/06/2019
Scale at A3: 1:10,000	
Drawing No: FIGURE 21	

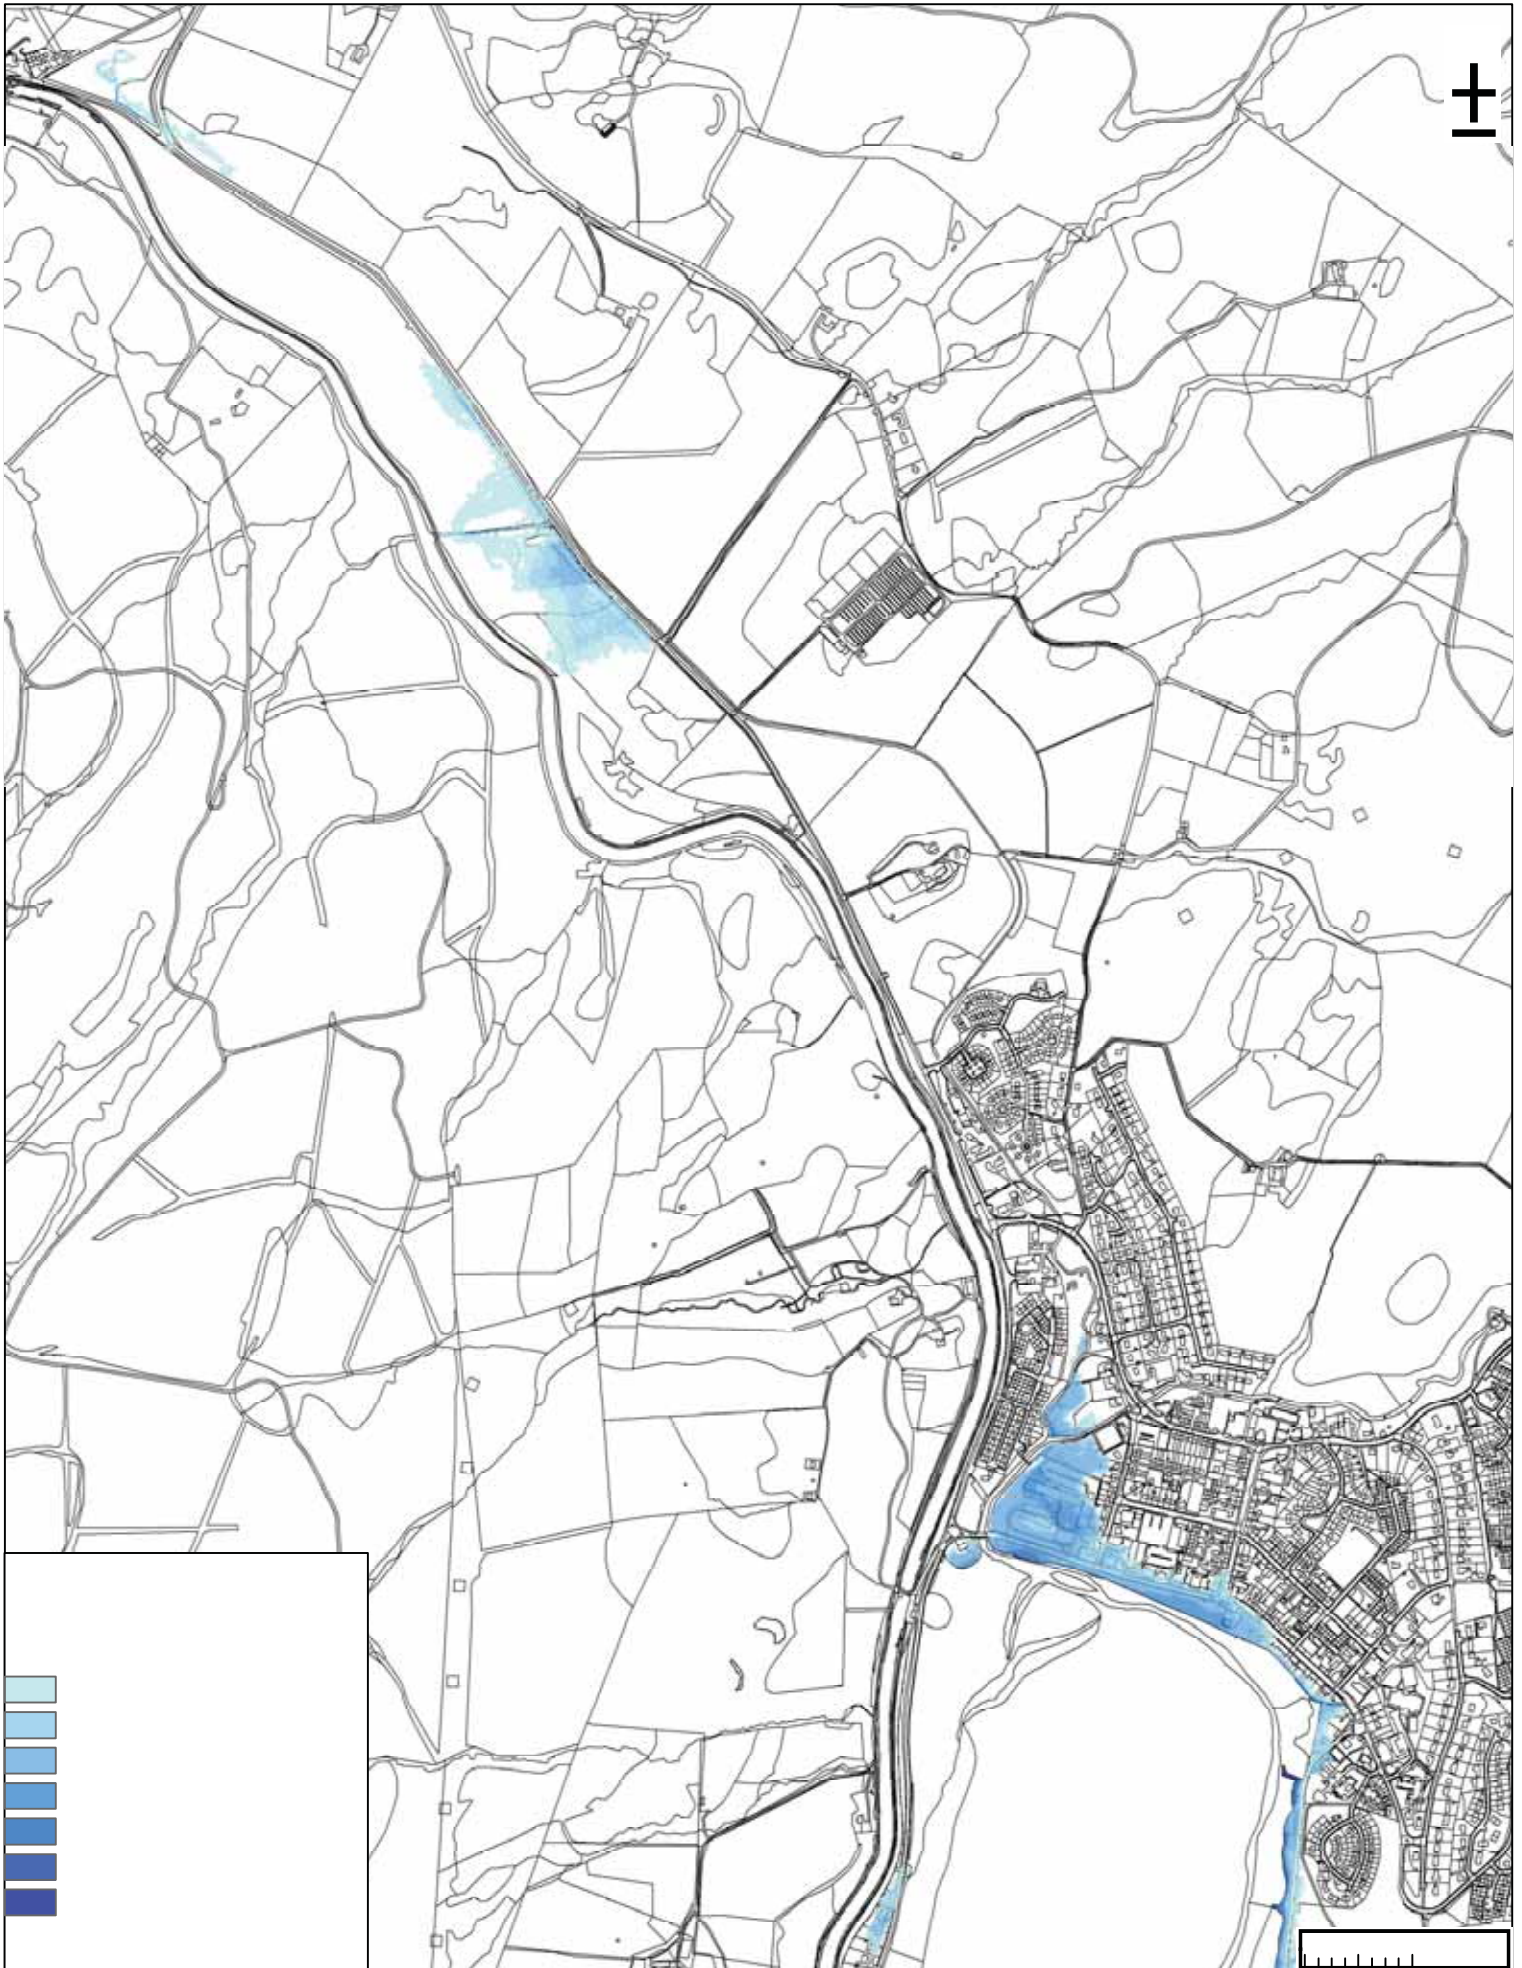

Copyright:
© Crown copyright. All rights reserved 2019


Client:

 Project:
 LOCHGILPHEAD FLOOD STUDY

Title:
 QLOW T1% AEP FLOOD EXTENT

AECOM
 1 Tanfield
 Edinburgh
 EH3 5DA
 Tel: +44 (0)131 301 8600
 www.aecom.com

Drawn: RP	Chk'd: MH
App'd: DH	Date: 26/06/2019
Scale at A3: 1:10,000	
Drawing No: FIGURE 22	

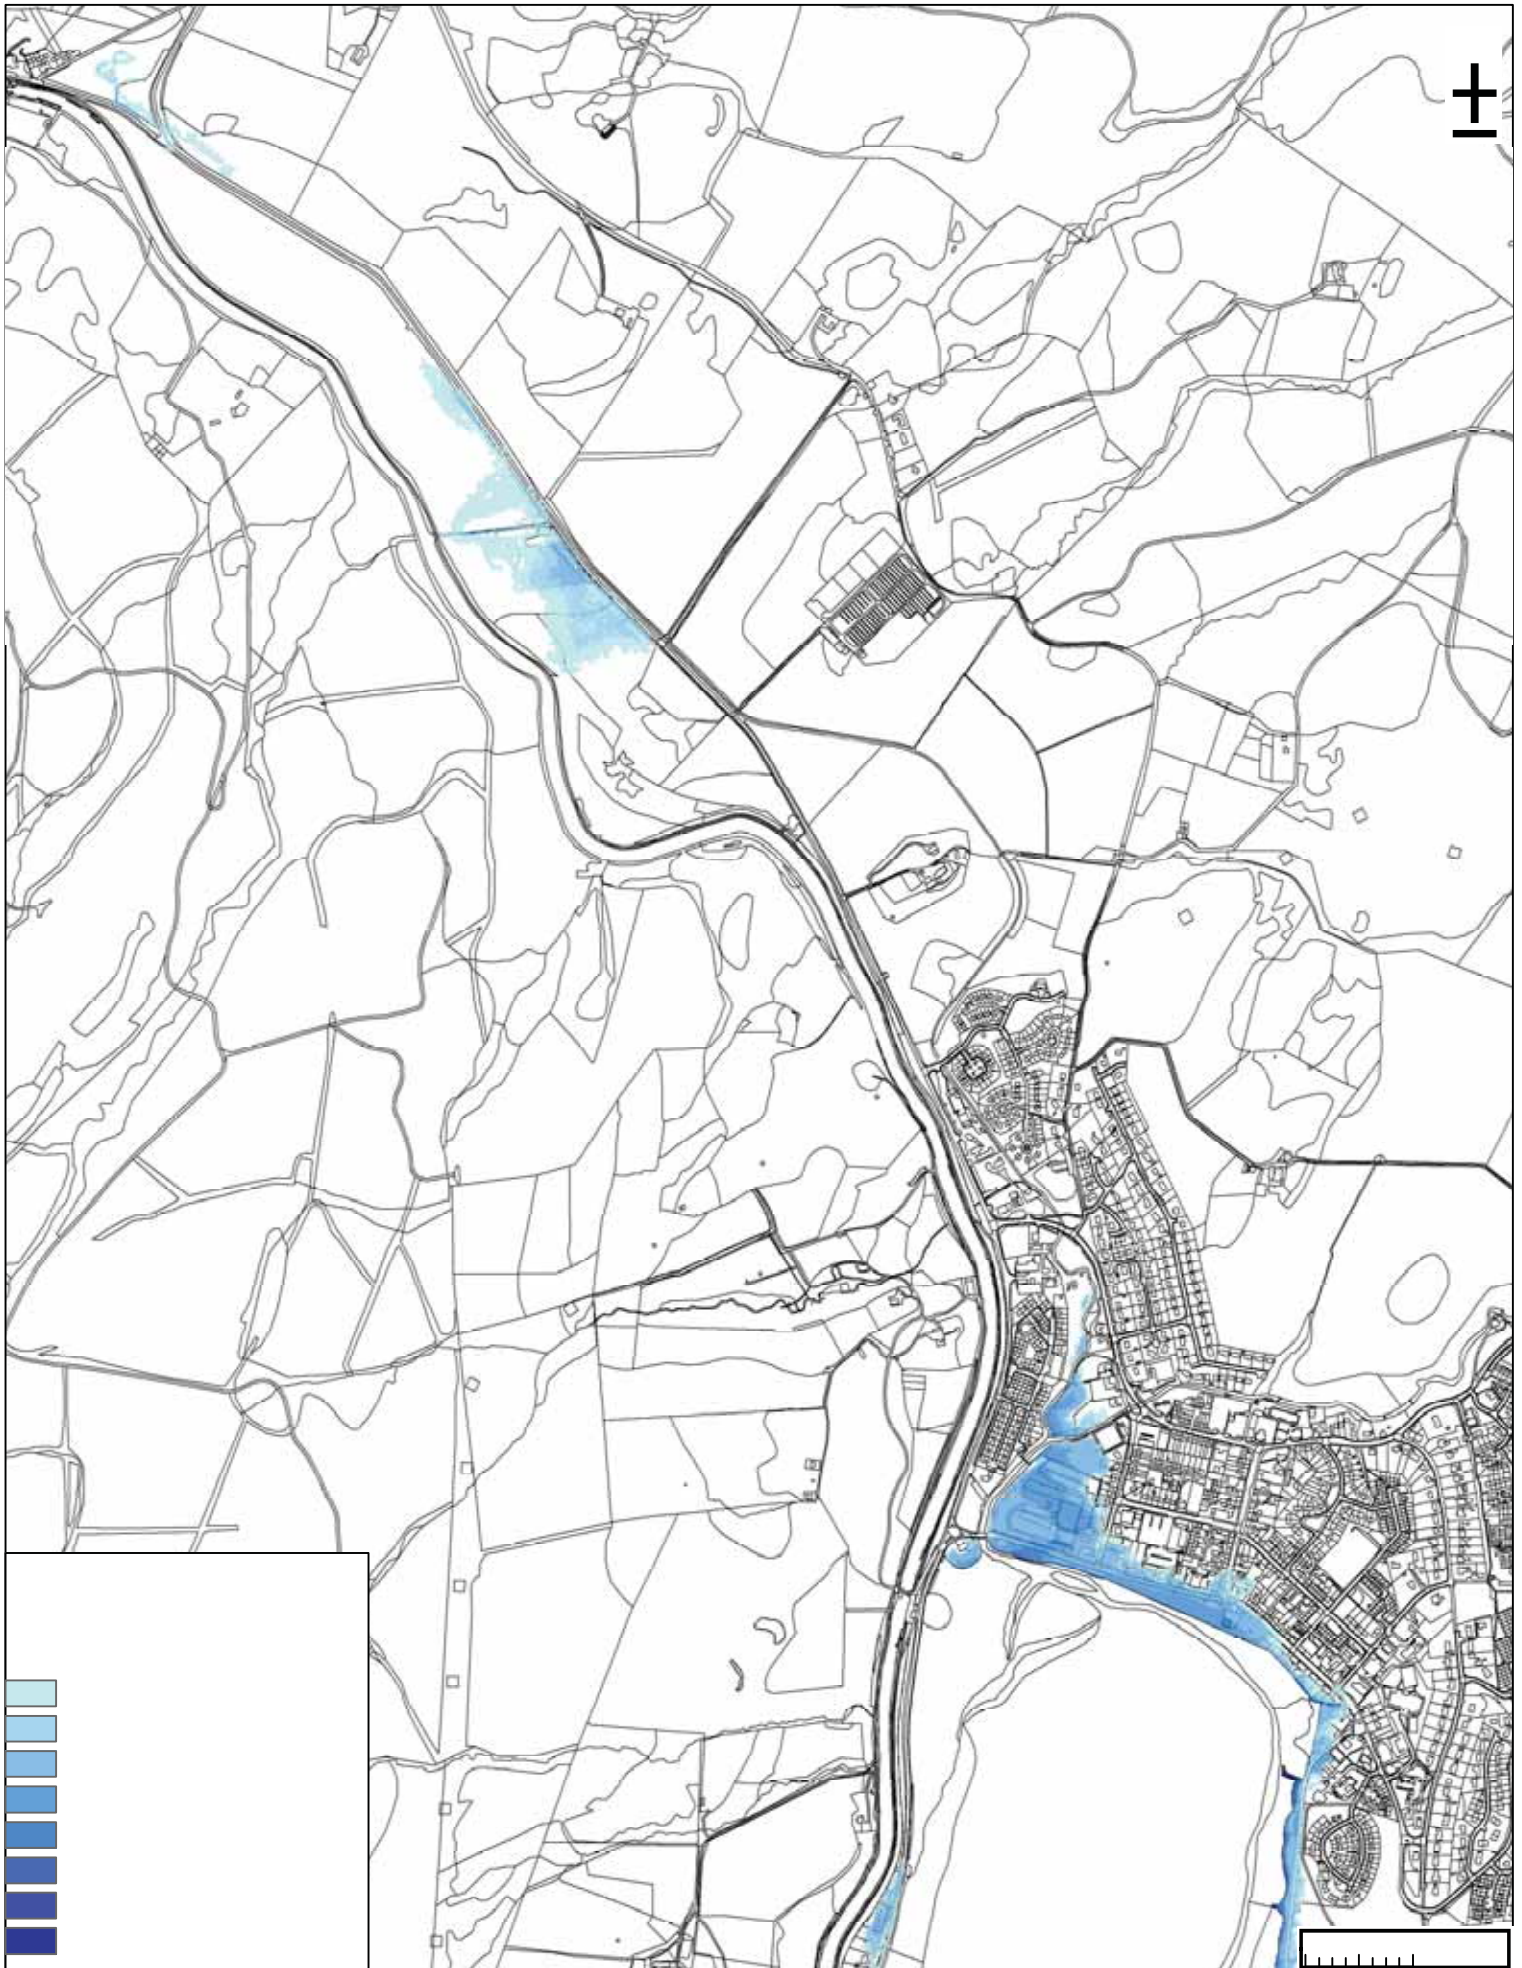

Copyright:
© Crown copyright. All rights reserved 2019


Client:

 Project:
 LOCHGILPHEAD FLOOD STUDY

Title:
 QLOW TO 0.5% AEP FLOOD EXTENT

AECOM
 1 Tanfield
 Edinburgh
 EH3 5DA
 Tel: +44 (0)131 301 8600
 www.aecom.com

Drawn: RP	Chk'd: MH
App'd: DH	Date: 26/06/2019
Scale at A3: 1:10,000	
Drawing No: FIGURE 23	

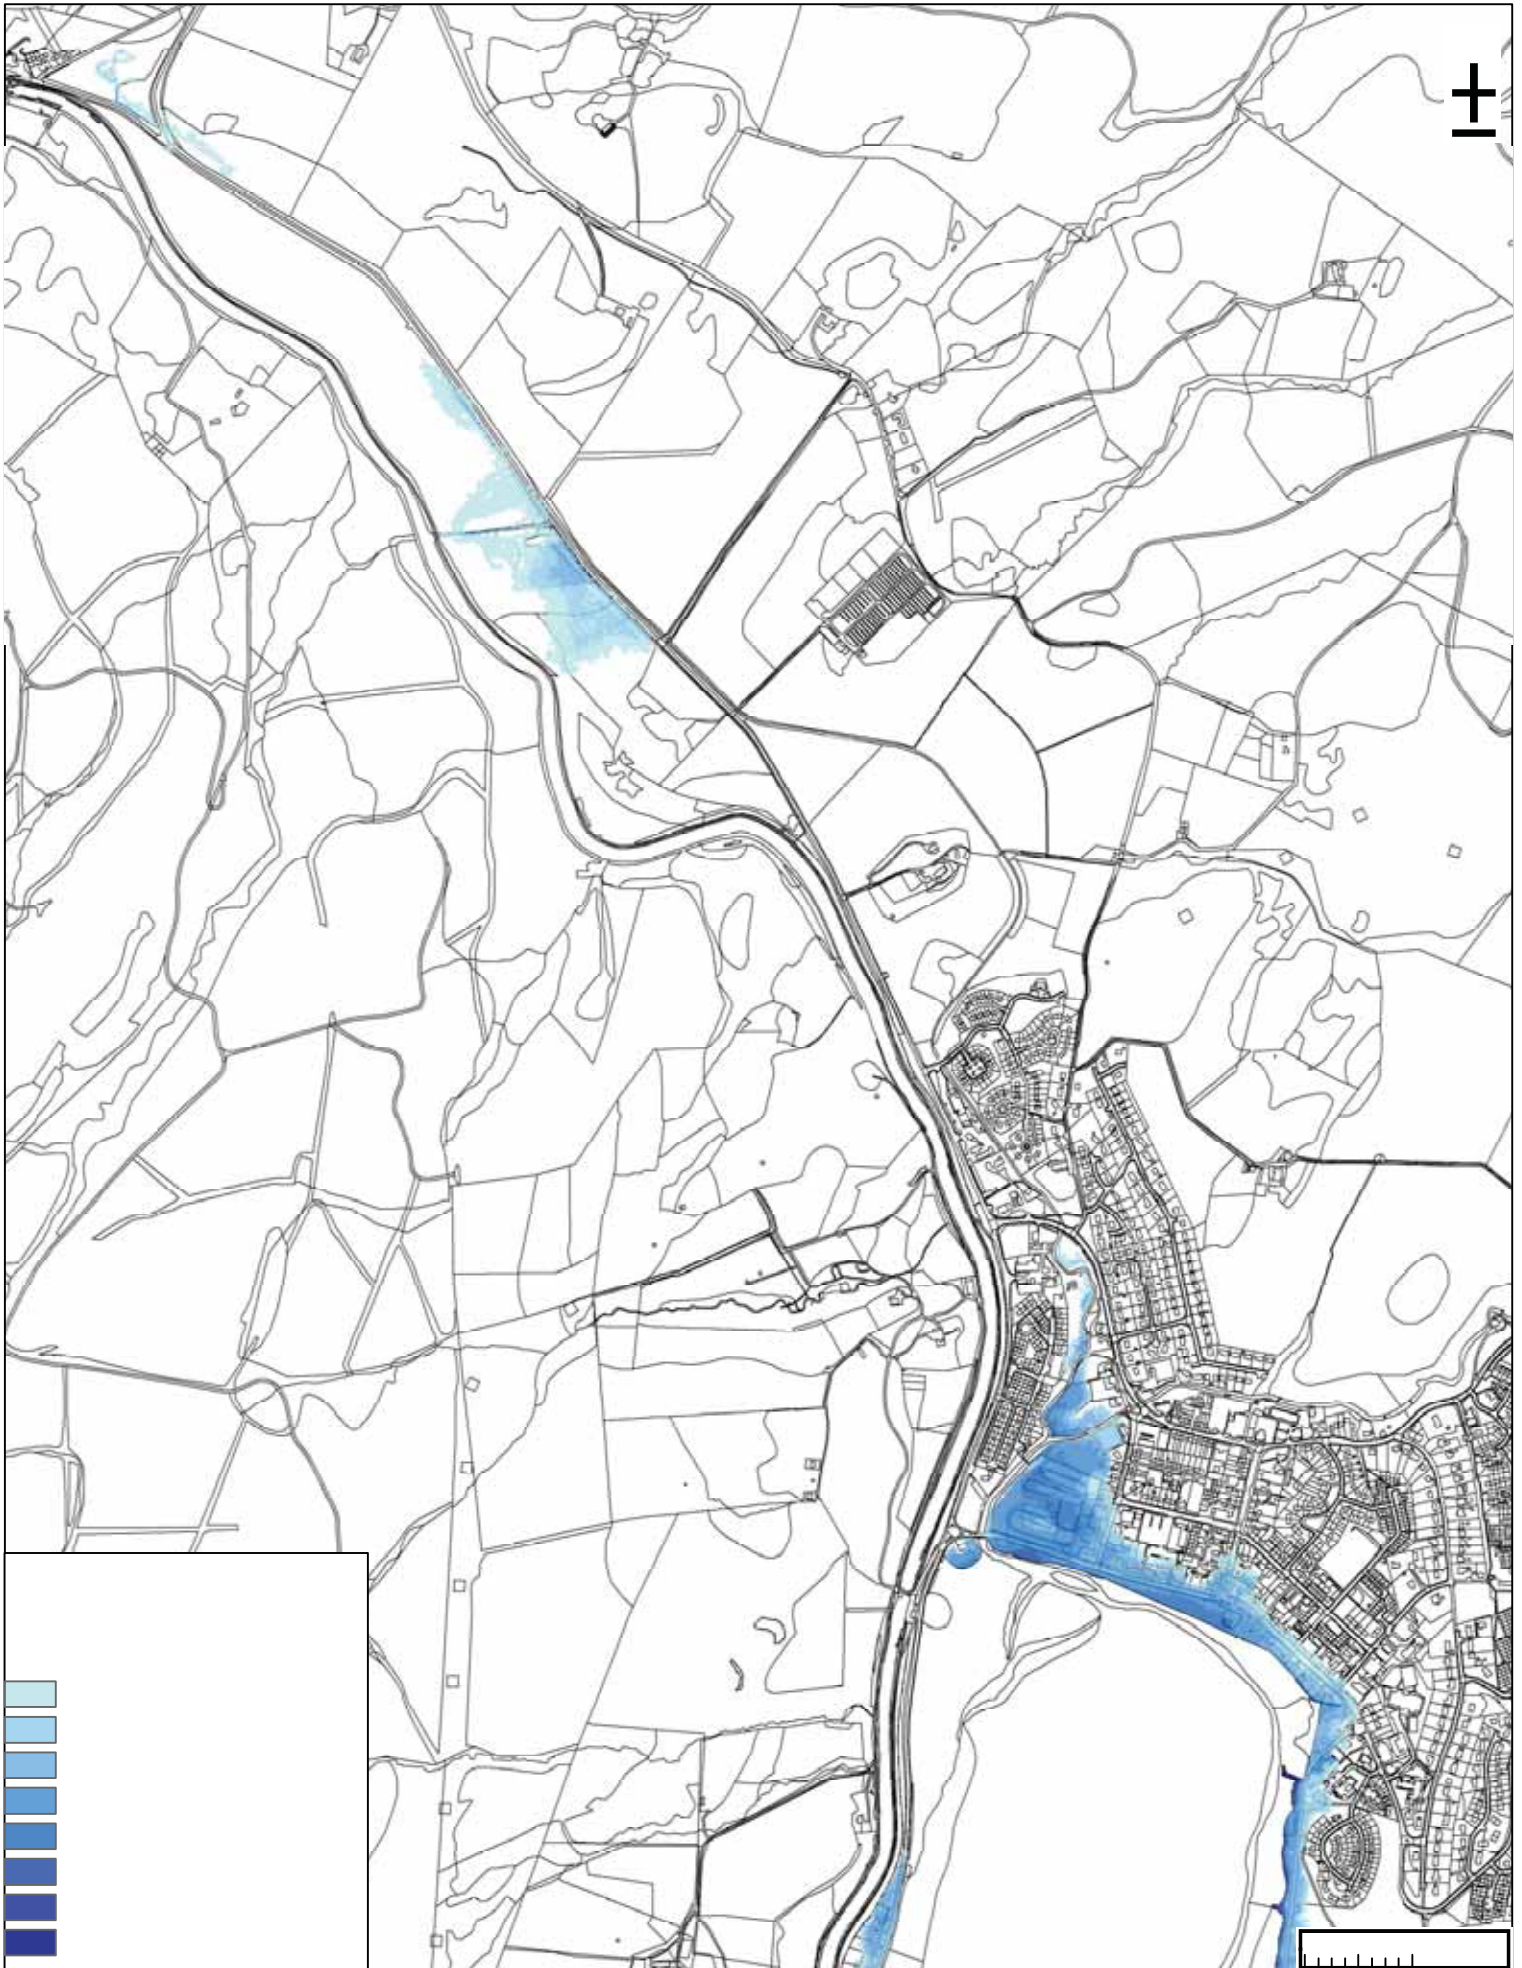

Copyright:
© Crown copyright. All rights reserved 2019


Client:

 Project:
 LOCHGILPHEAD FLOOD STUDY

Title:
 QLOW 0.1% AEP FLOOD EXTENT

AECOM
 1 Tanfield
 Edinburgh
 EH3 5DA
 Tel: +44 (0)131 301 8600
 www.aecom.com

Drawn: RP	Chk'd: MH
App'd: DH	Date: 26/06/2019
Scale at A3: 1:10,000	
Drawing No: FIGURE 24	

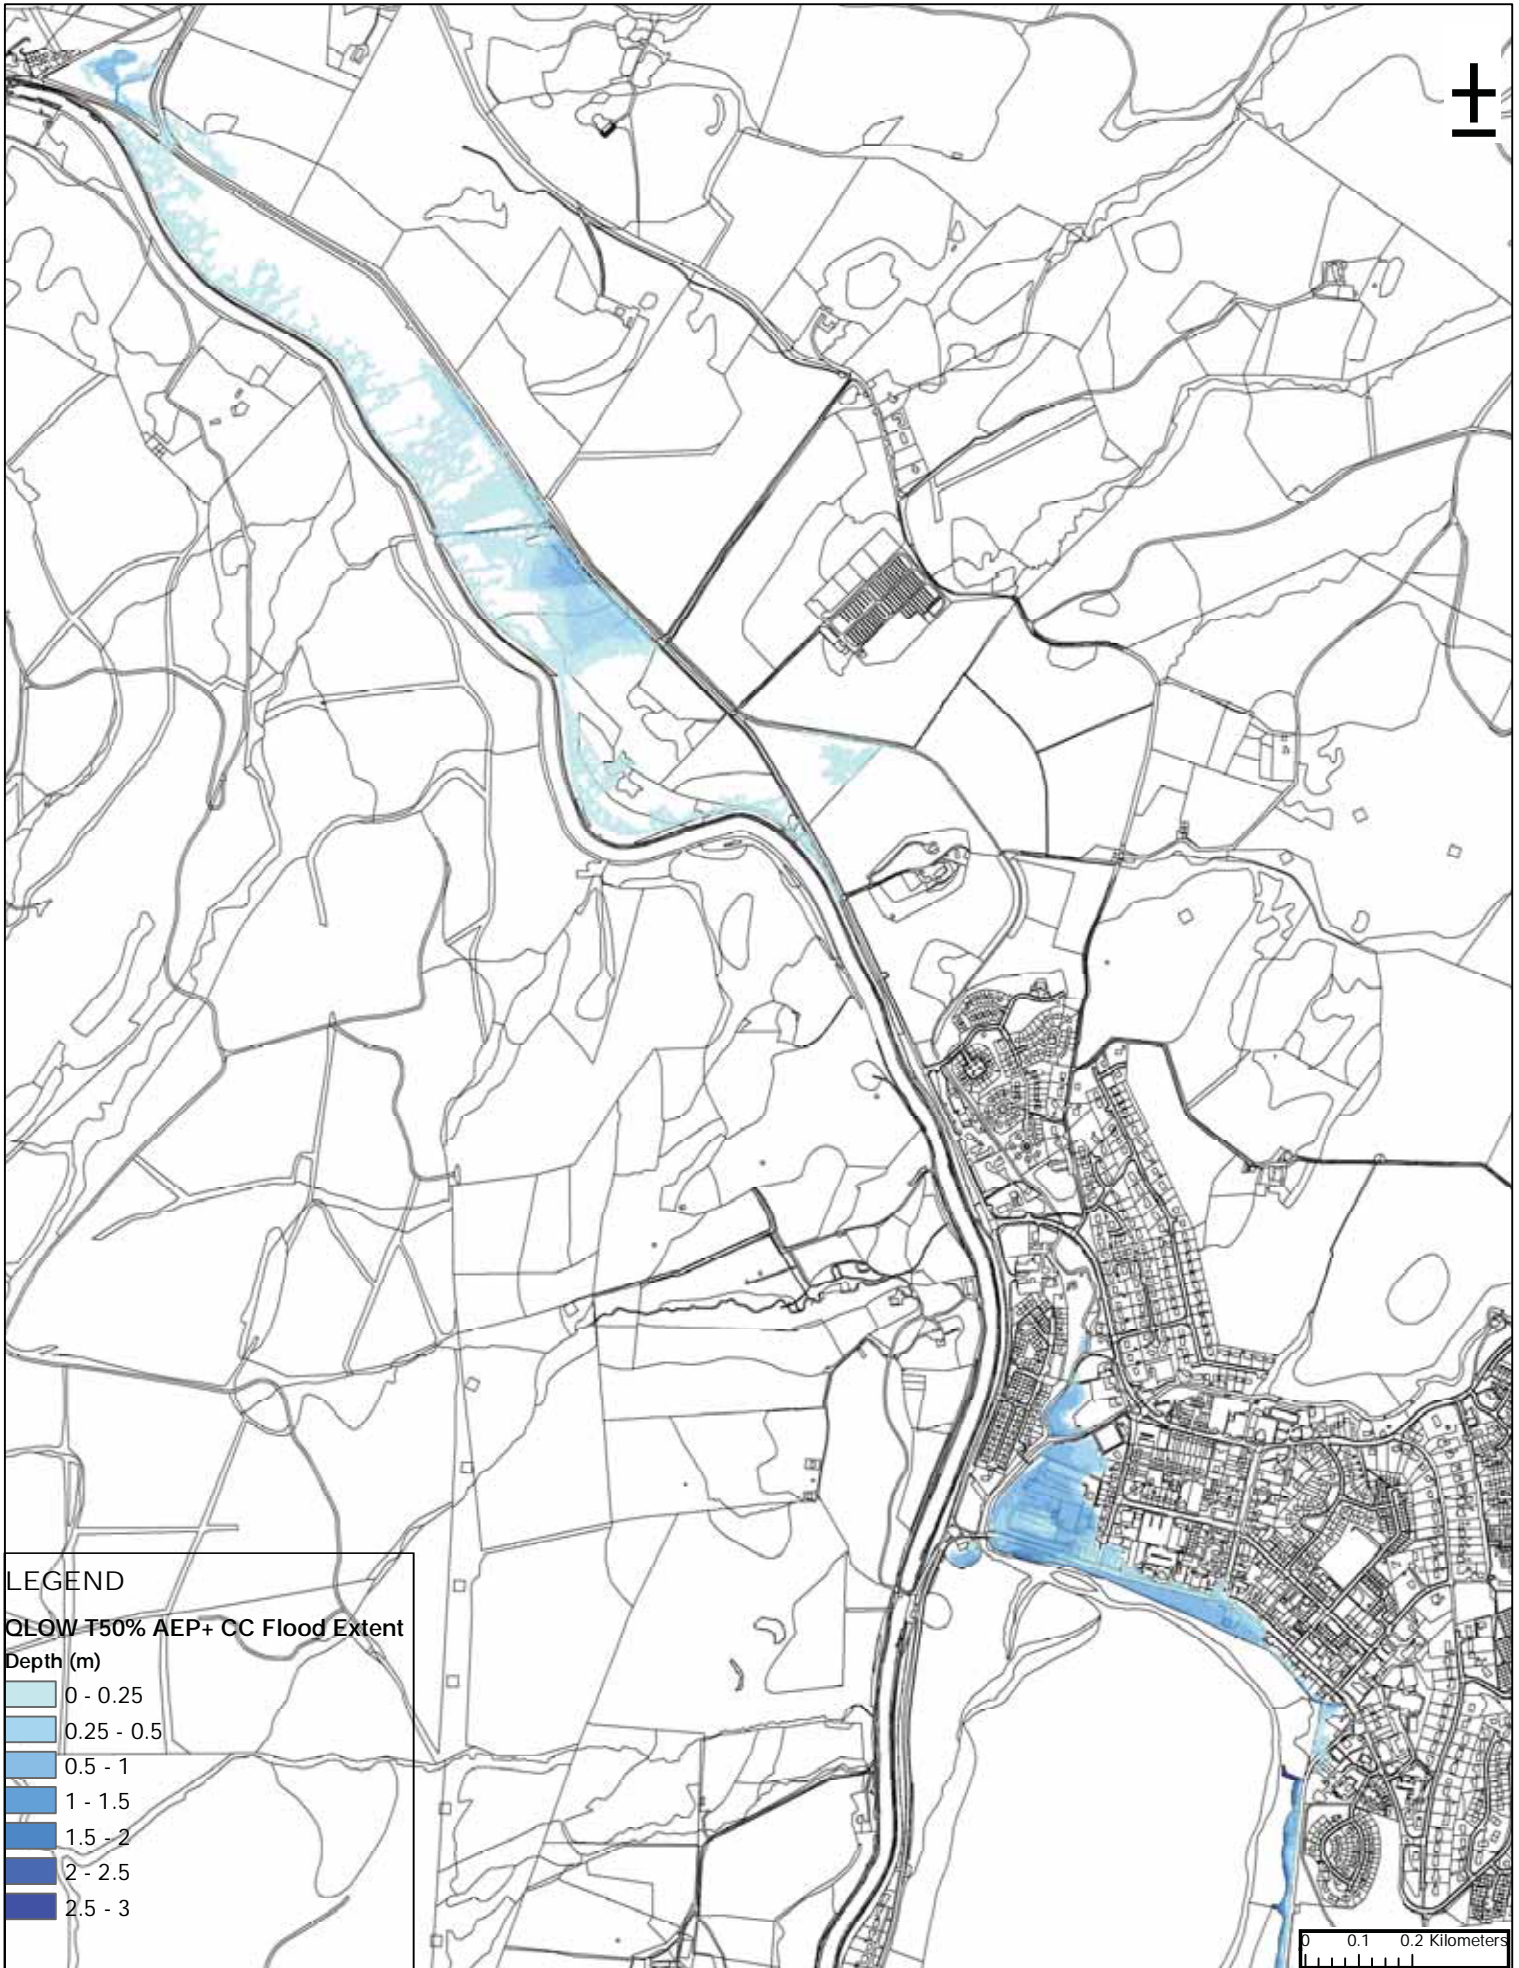

Copyright:
© Crown copyright. All rights reserved 2019


Client:

Project:
LOCHGILPHEAD FLOOD STUDY

Title:
QLOW T50% AEP + CLIMATE CHANGE
FLOOD EXTENT

AECOM
1 Tanfield
Edinburgh
EH3 5DA
Tel: +44 (0)131 301 8600
www.aecom.com

Drawn: RP	Chk'd: MH
App'd: DH	Date: 26/06/2019
Scale at A3: 1:10,000	
Drawing No: FIGURE 25	

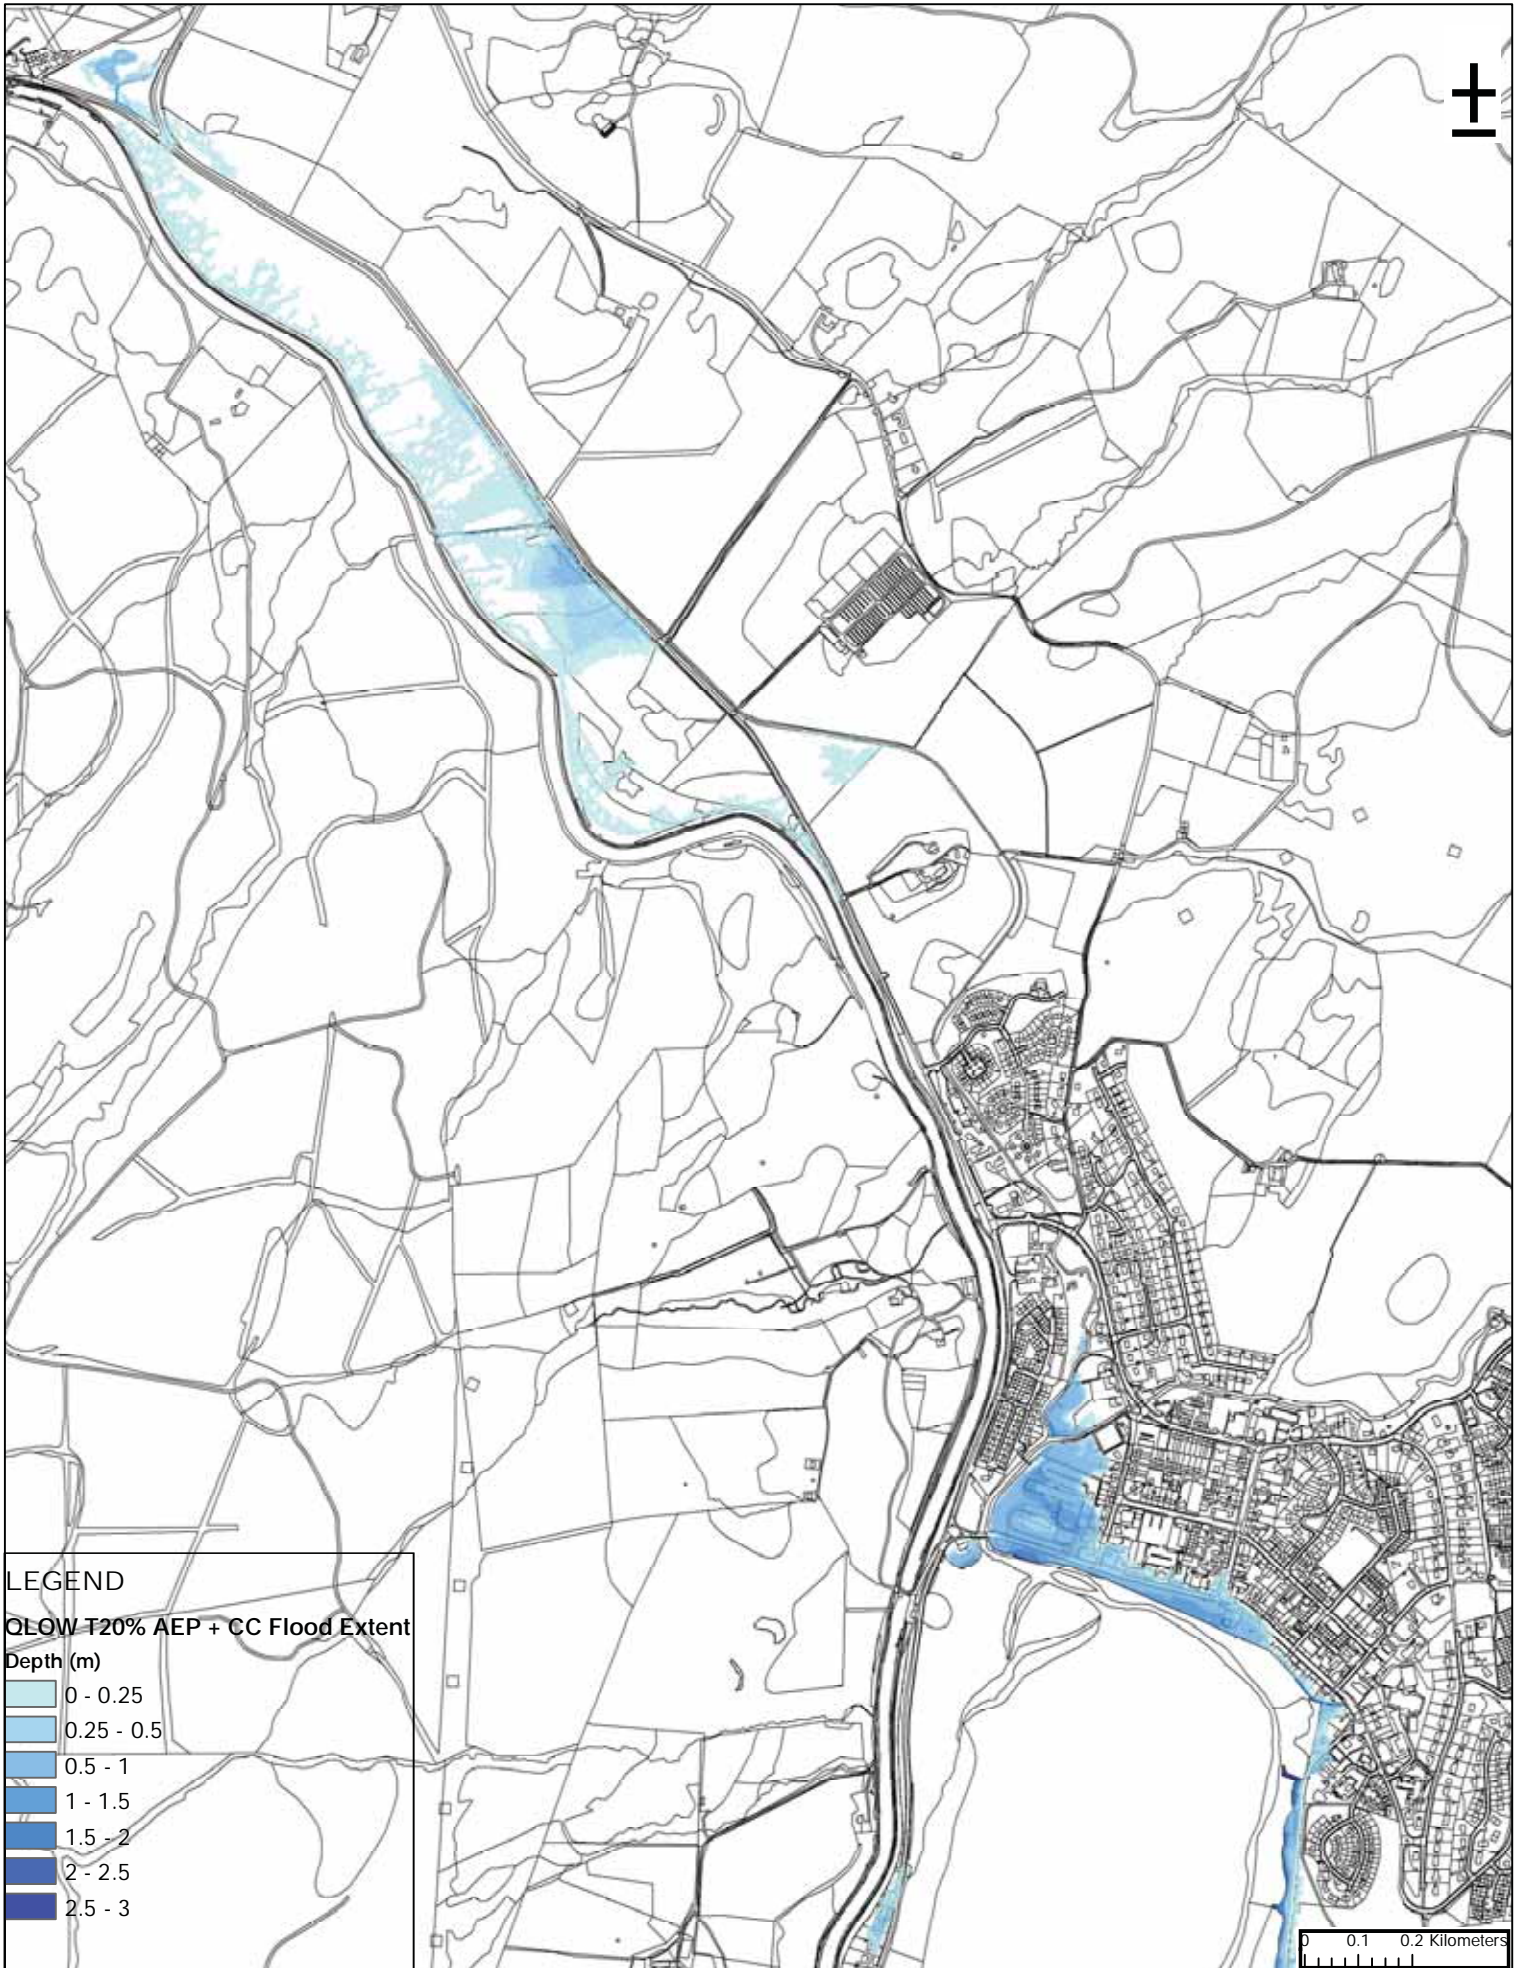

LEGEND
QLOW T20% AEP + CC Flood Extent
Depth (m)

- 0 - 0.25
- 0.25 - 0.5
- 0.5 - 1
- 1 - 1.5
- 1.5 - 2
- 2 - 2.5
- 2.5 - 3

Copyright:
 © Crown copyright. All rights reserved 2019


Client:

 Project:
 LOCHGILPHEAD FLOOD STUDY

Title:
 QLOW T20% AEP + CLIMATE CHANGE
 FLOOD EXTENT

AECOM
 1 Tanfield
 Edinburgh
 EH3 5DA
 Tel: +44 (0)131 301 8600
 www.aecom.com

Drawn: RP	Chk'd: MH
App'd: DH	Date: 26/06/2019
Scale at A3: 1:10,000	
Drawing No: FIGURE 26	

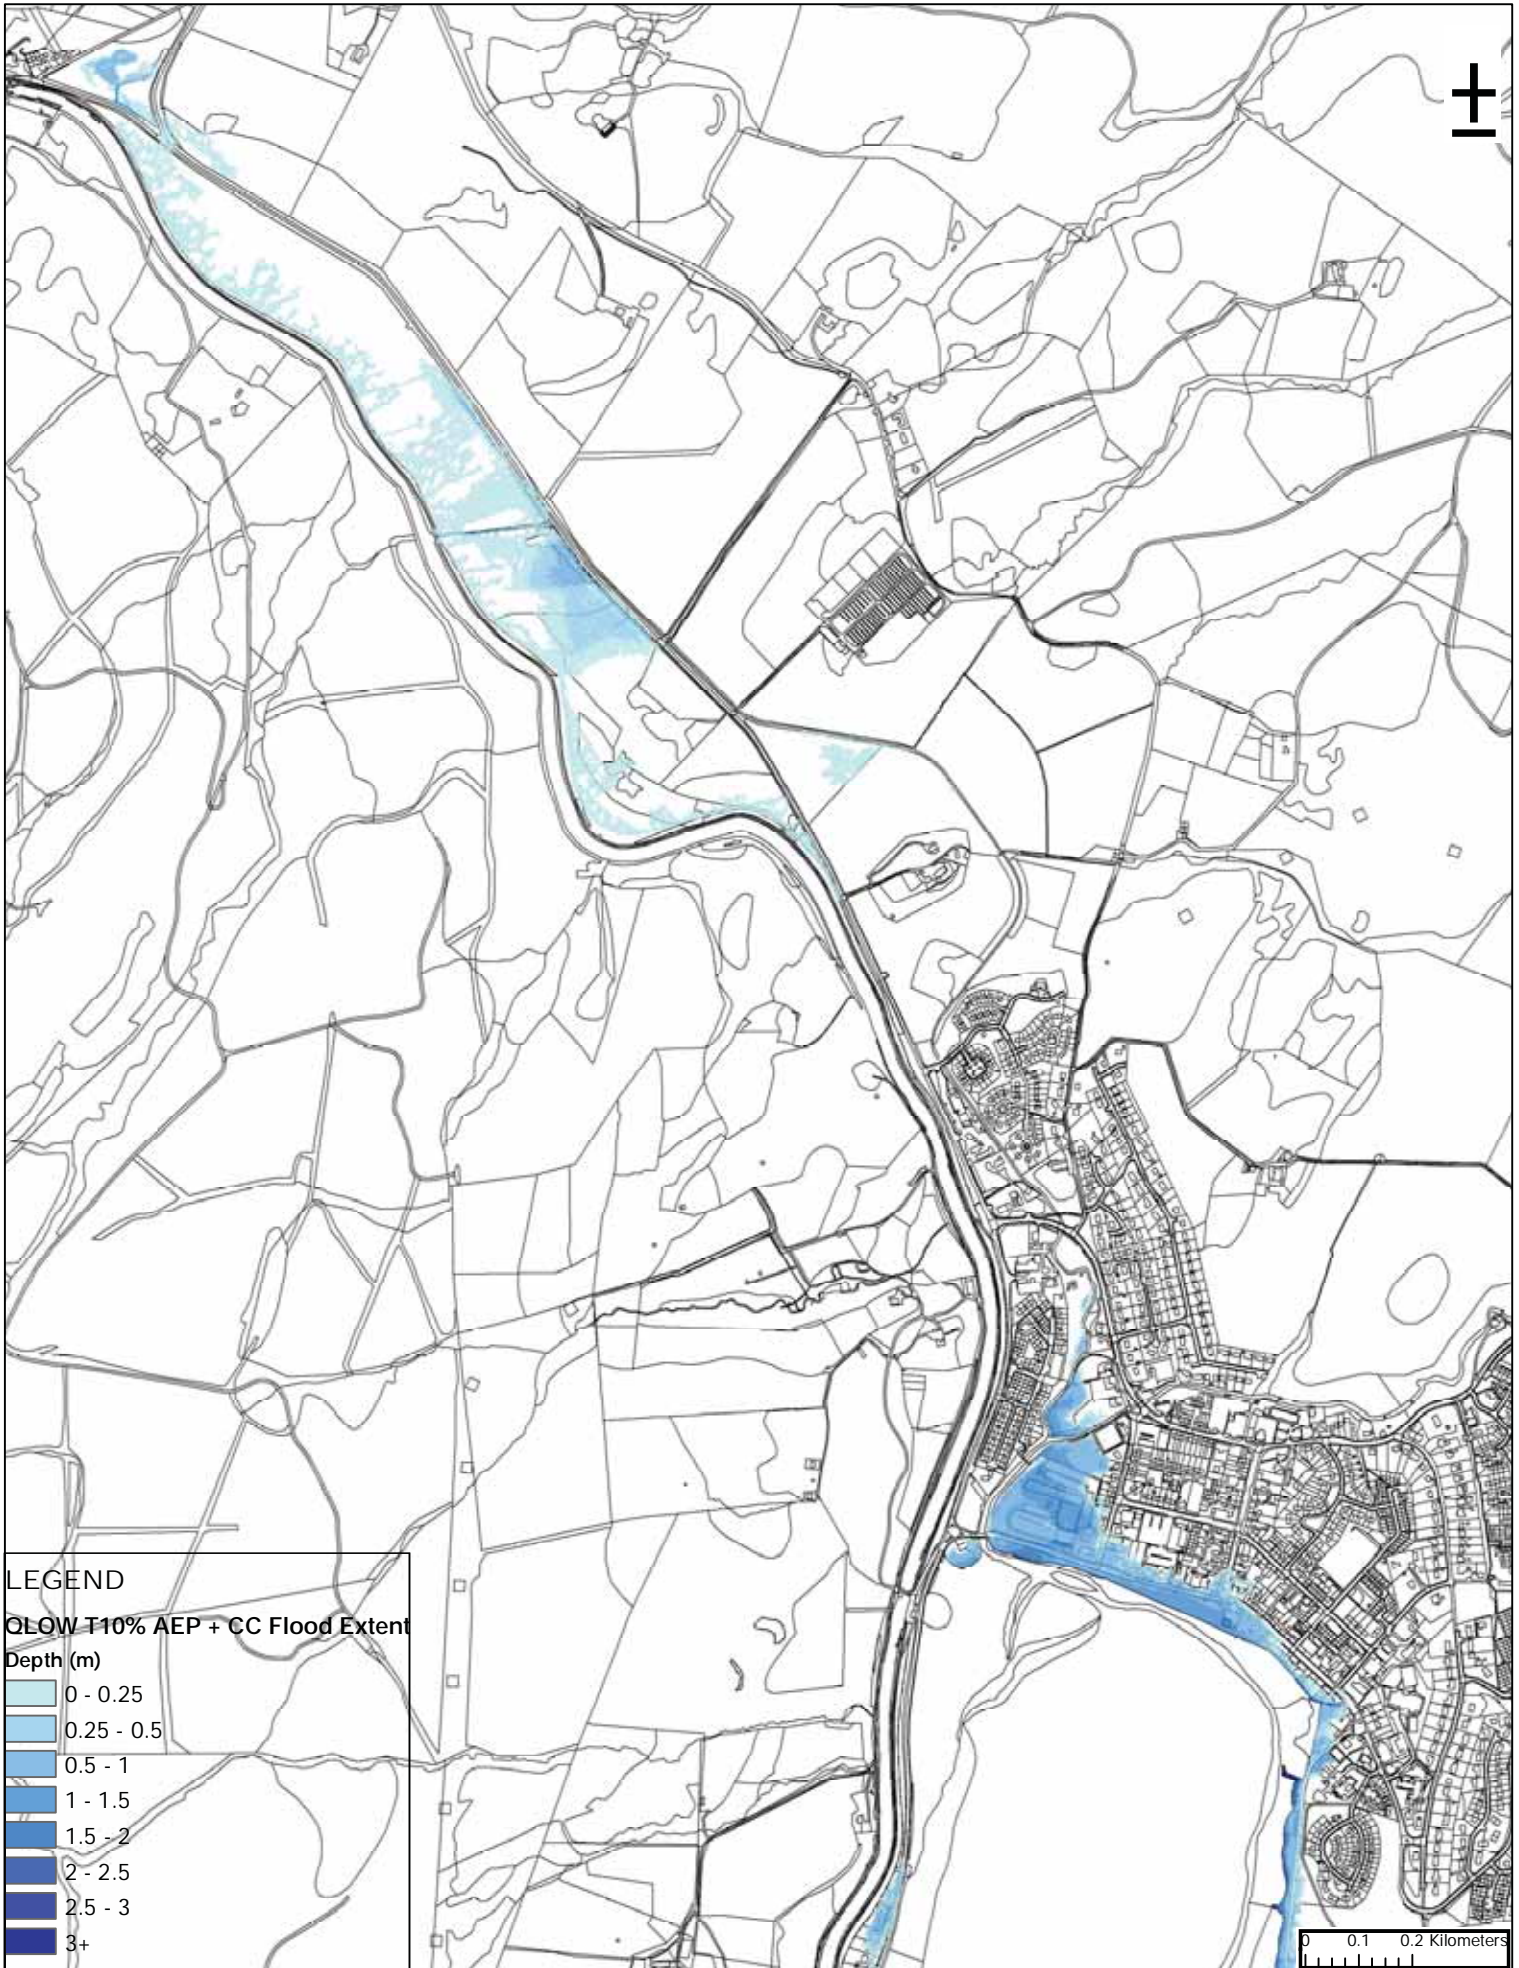

LEGEND
QLOW T10% AEP + CC Flood Extent
Depth (m)

- 0 - 0.25
- 0.25 - 0.5
- 0.5 - 1
- 1 - 1.5
- 1.5 - 2
- 2 - 2.5
- 2.5 - 3
- 3+

Copyright:
 © Crown copyright. All rights reserved 2019


Client:

 Project:
 LOCHGILPHEAD FLOOD STUDY

Title:
 QLOW T10% + CLIMATE CHANGE
 FLOOD EXTENT

AECOM
 1 Tanfield
 Edinburgh
 EH3 5DA
 Tel: +44 (0)131 301 8600
 www.aecom.com

Drawn: RP	Chk'd: MH
App'd: DH	Date: 26/06/2019
Scale at A3: 1:10,000	
Drawing No: FIGURE 27	

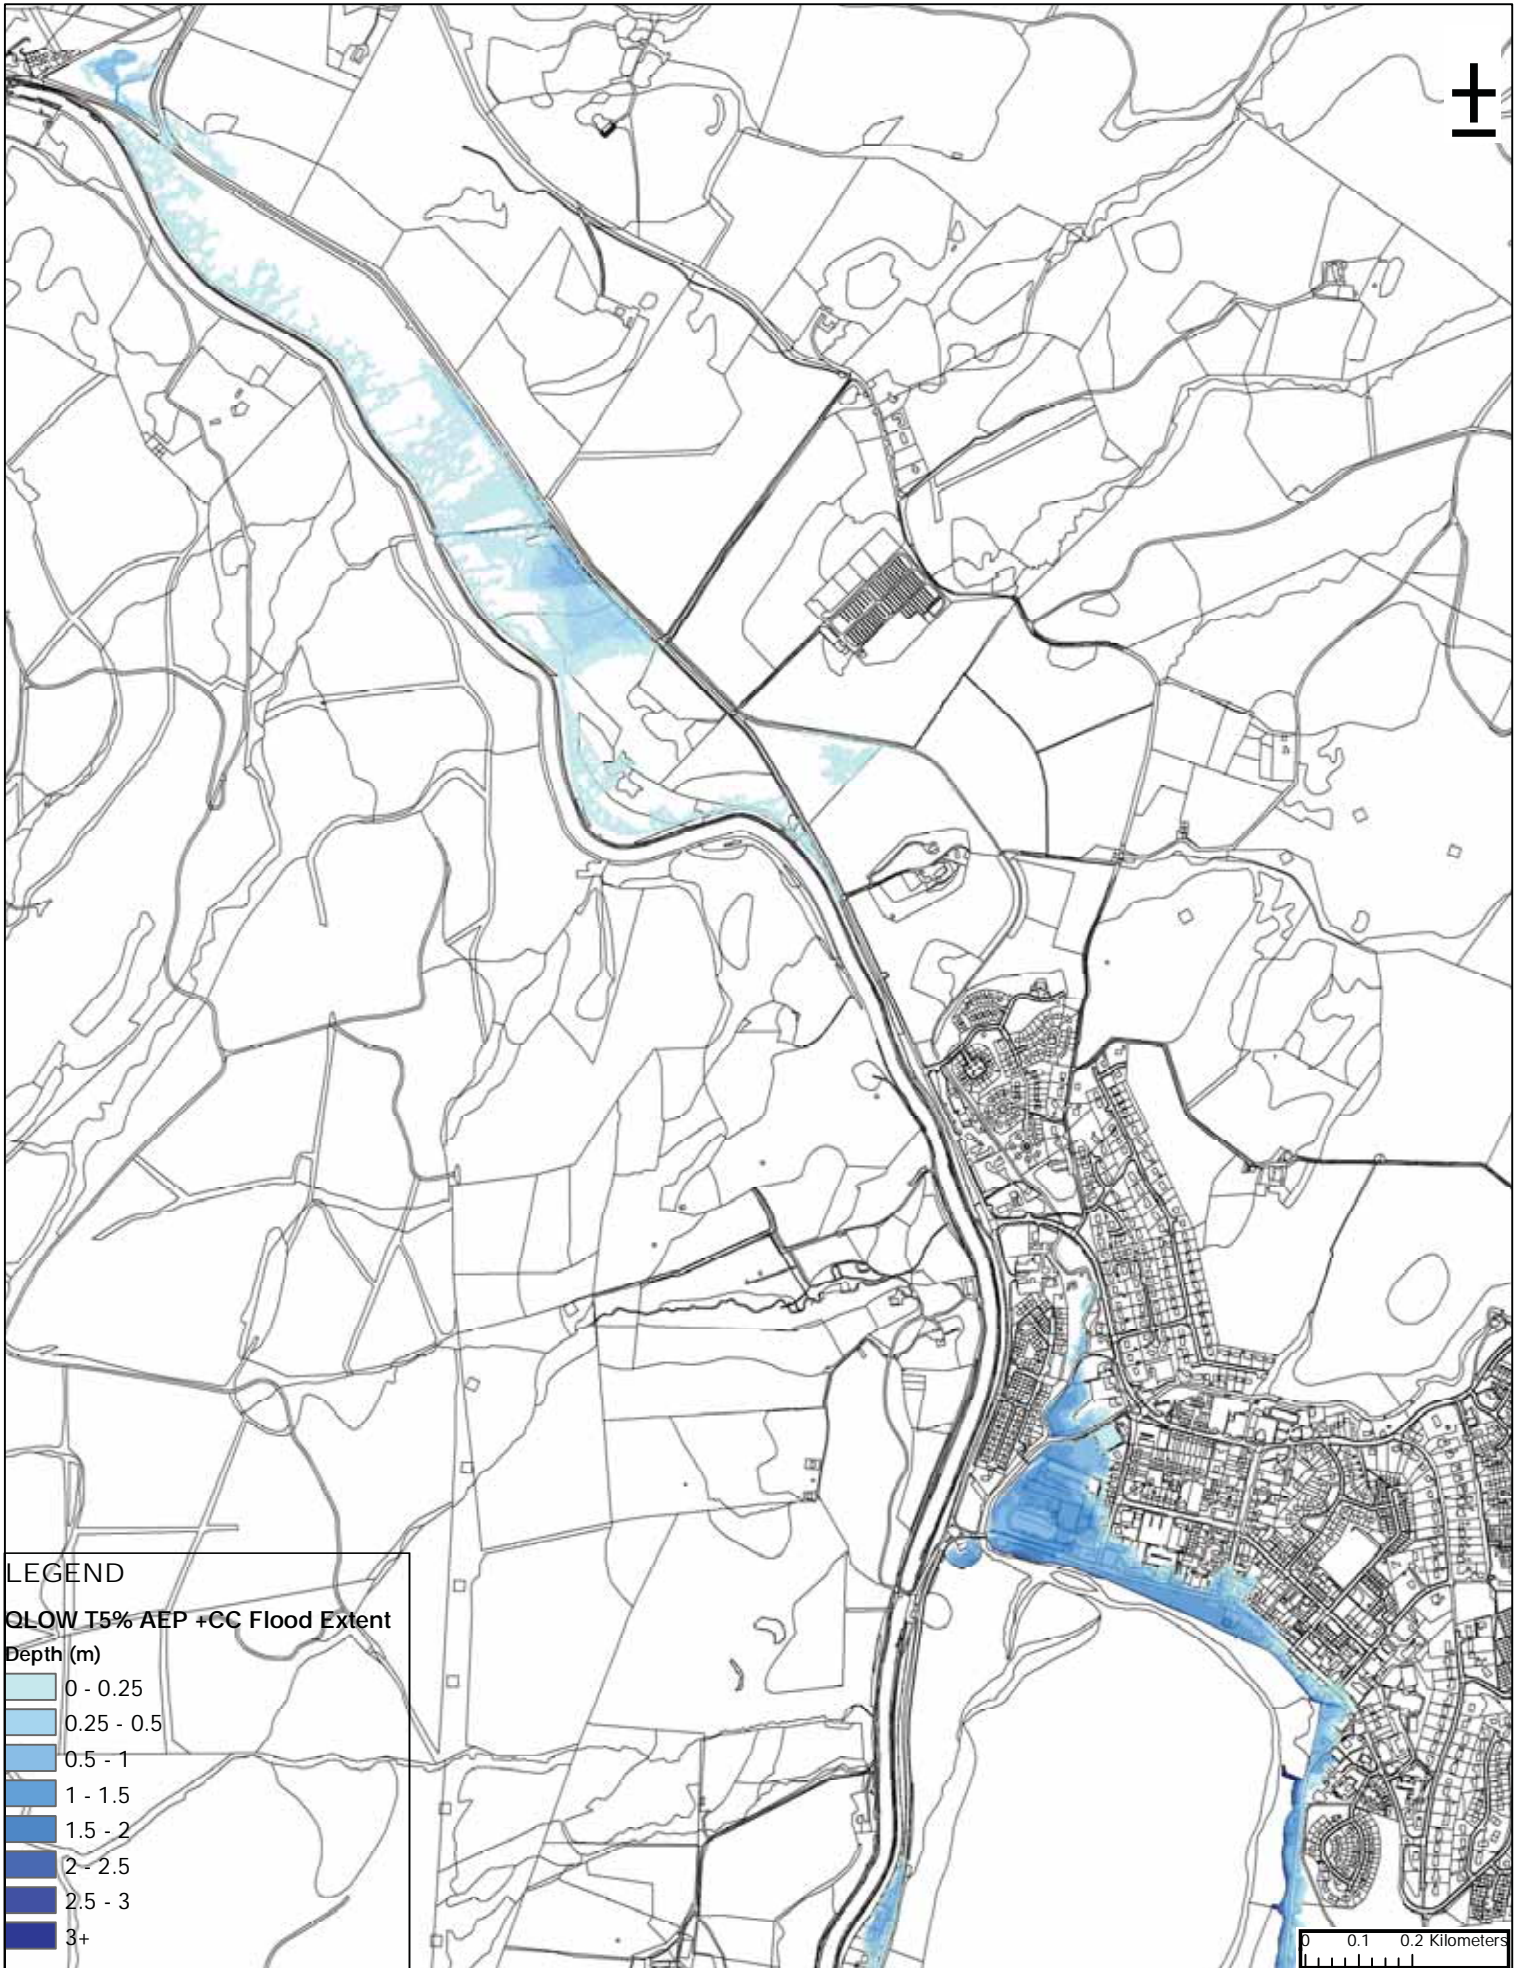

LEGEND
QLOW T5% AEP +CC Flood Extent
 Depth (m)

- 0 - 0.25
- 0.25 - 0.5
- 0.5 - 1
- 1 - 1.5
- 1.5 - 2
- 2 - 2.5
- 2.5 - 3
- 3+

Copyright:
 © Crown copyright. All rights reserved 2019


Client:

 Project:
 LOCHGILPHEAD FLOOD STUDY

Title:
 QLOW T5% AEP + CLIMATE CHANGE
 FLOOD EXTENT

AECOM
 1 Tanfield
 Edinburgh
 EH3 5DA
 Tel: +44 (0)131 301 8600
 www.aecom.com

Drawn: RP	Chk'd: MH
App'd: DH	Date: 26/06/2019
Scale at A3: 1:10,000	
Drawing No: FIGURE 28	

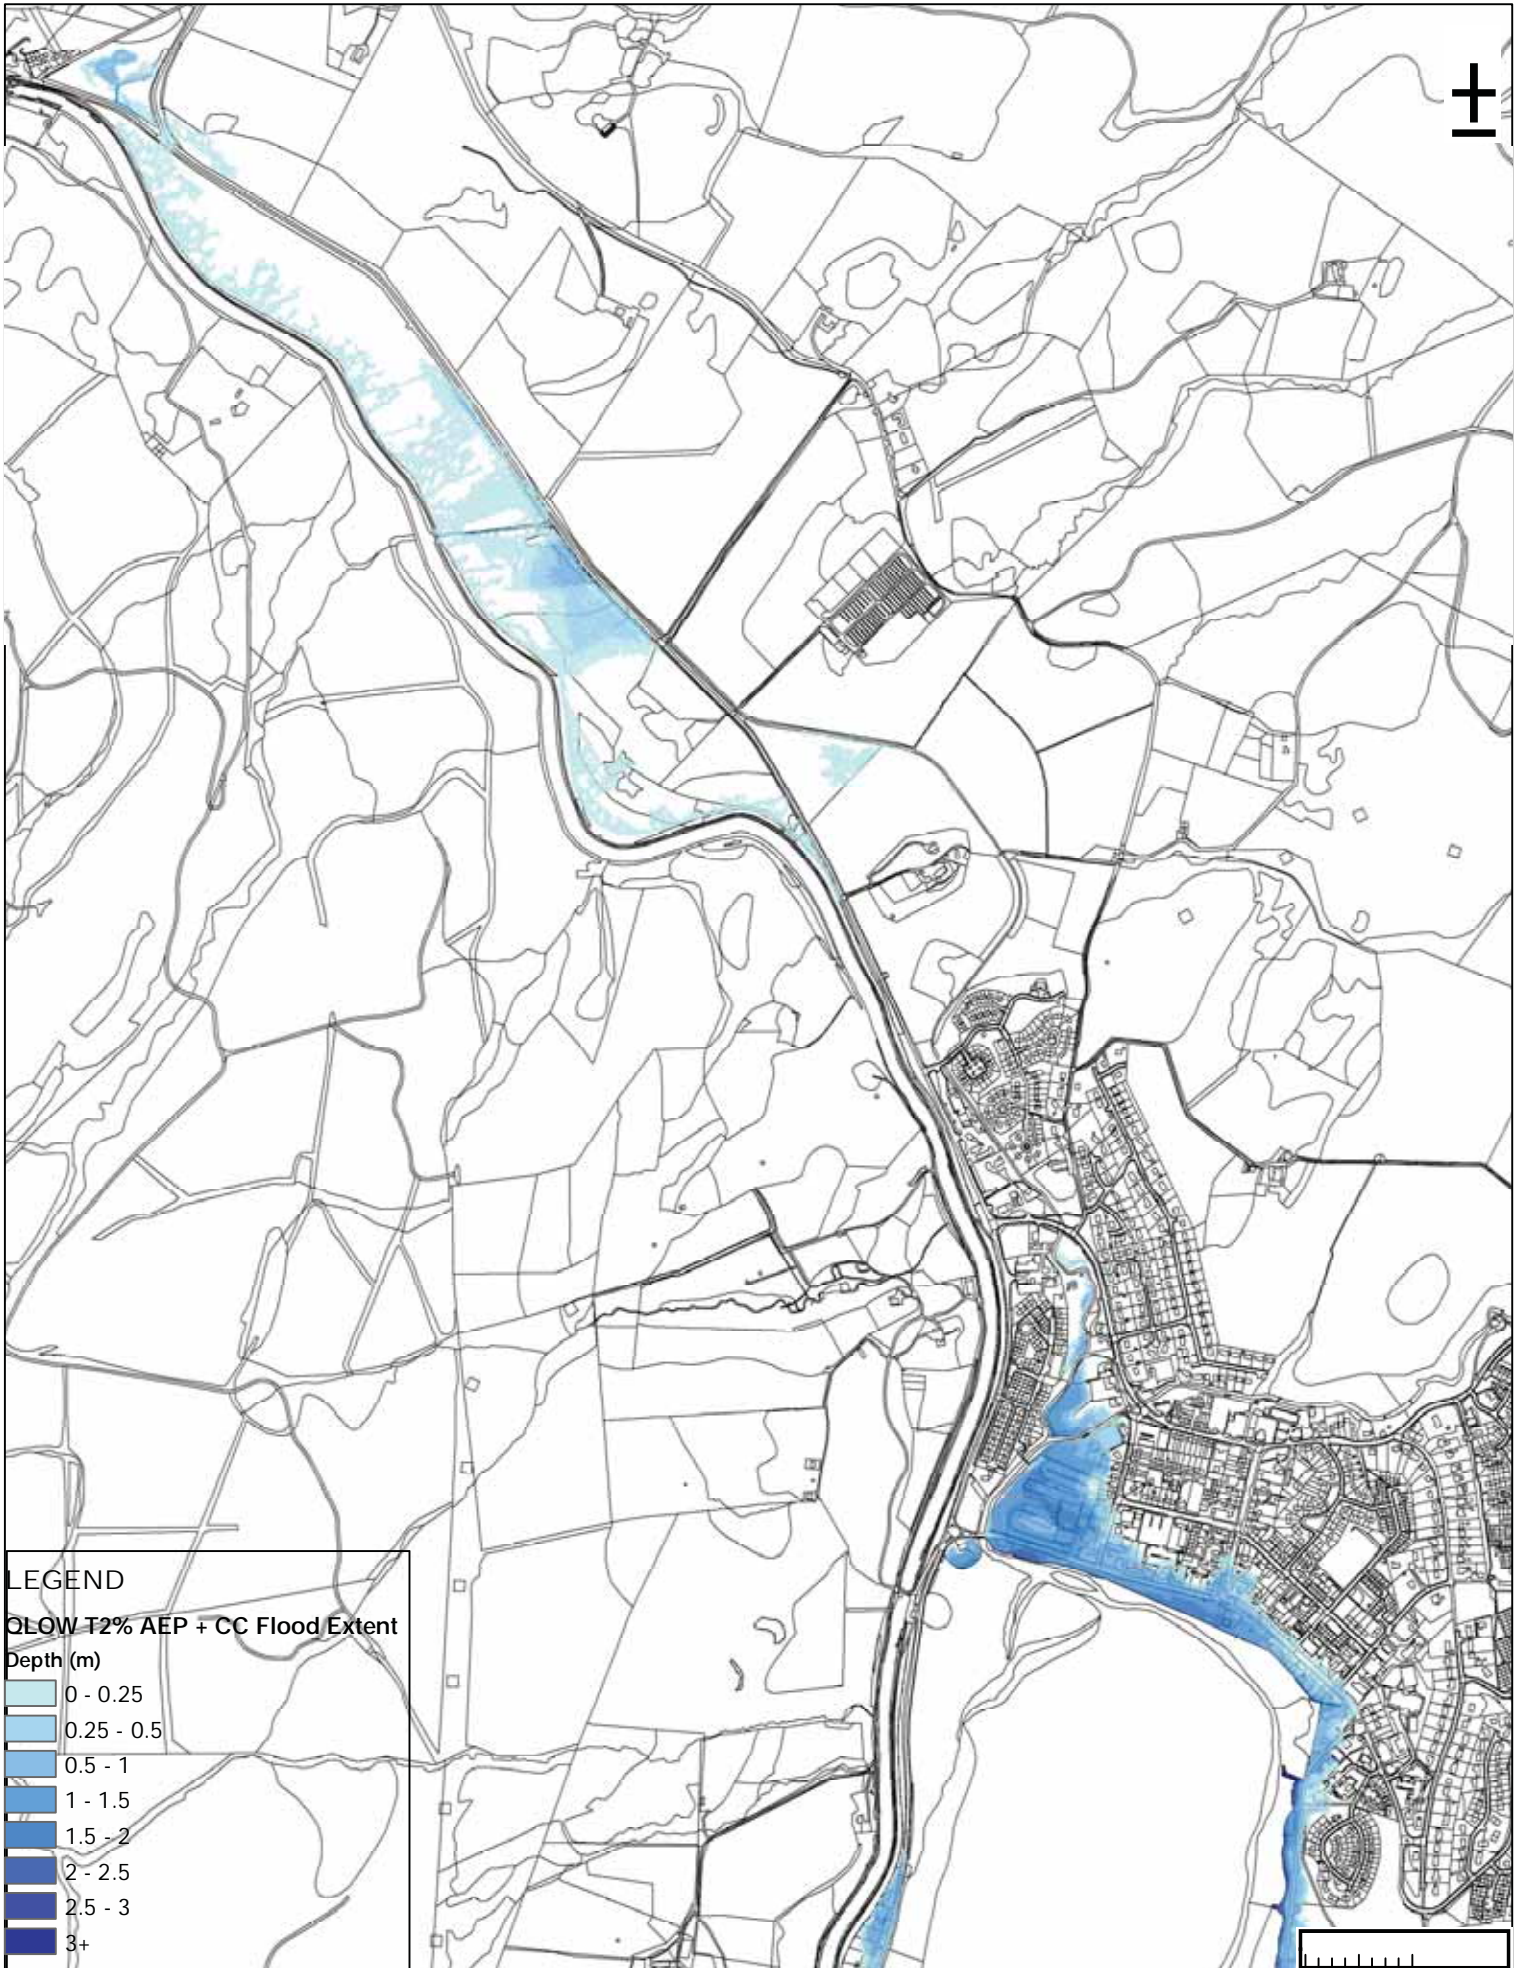

LEGEND
QLOW T2% AEP + CC Flood Extent
 Depth (m)

- 0 - 0.25
- 0.25 - 0.5
- 0.5 - 1
- 1 - 1.5
- 1.5 - 2
- 2 - 2.5
- 2.5 - 3
- 3+

Copyright:
 © Crown copyright. All rights reserved 2019


Client:

 Project:
 LOCHGILPHEAD FLOOD STUDY

Title:
 QLOW T2% AEP + CLIMATE CHANGE
 FLOOD EXTENT

AECOM
 1 Tanfield
 Edinburgh
 EH3 5DA
 Tel: +44 (0)131 301 8600
 www.aecom.com

Drawn: RP	Chk'd: MH
App'd: DH	Date: 26/06/2019
Scale at A3: 1:10,000	
Drawing No: FIGURE 29	

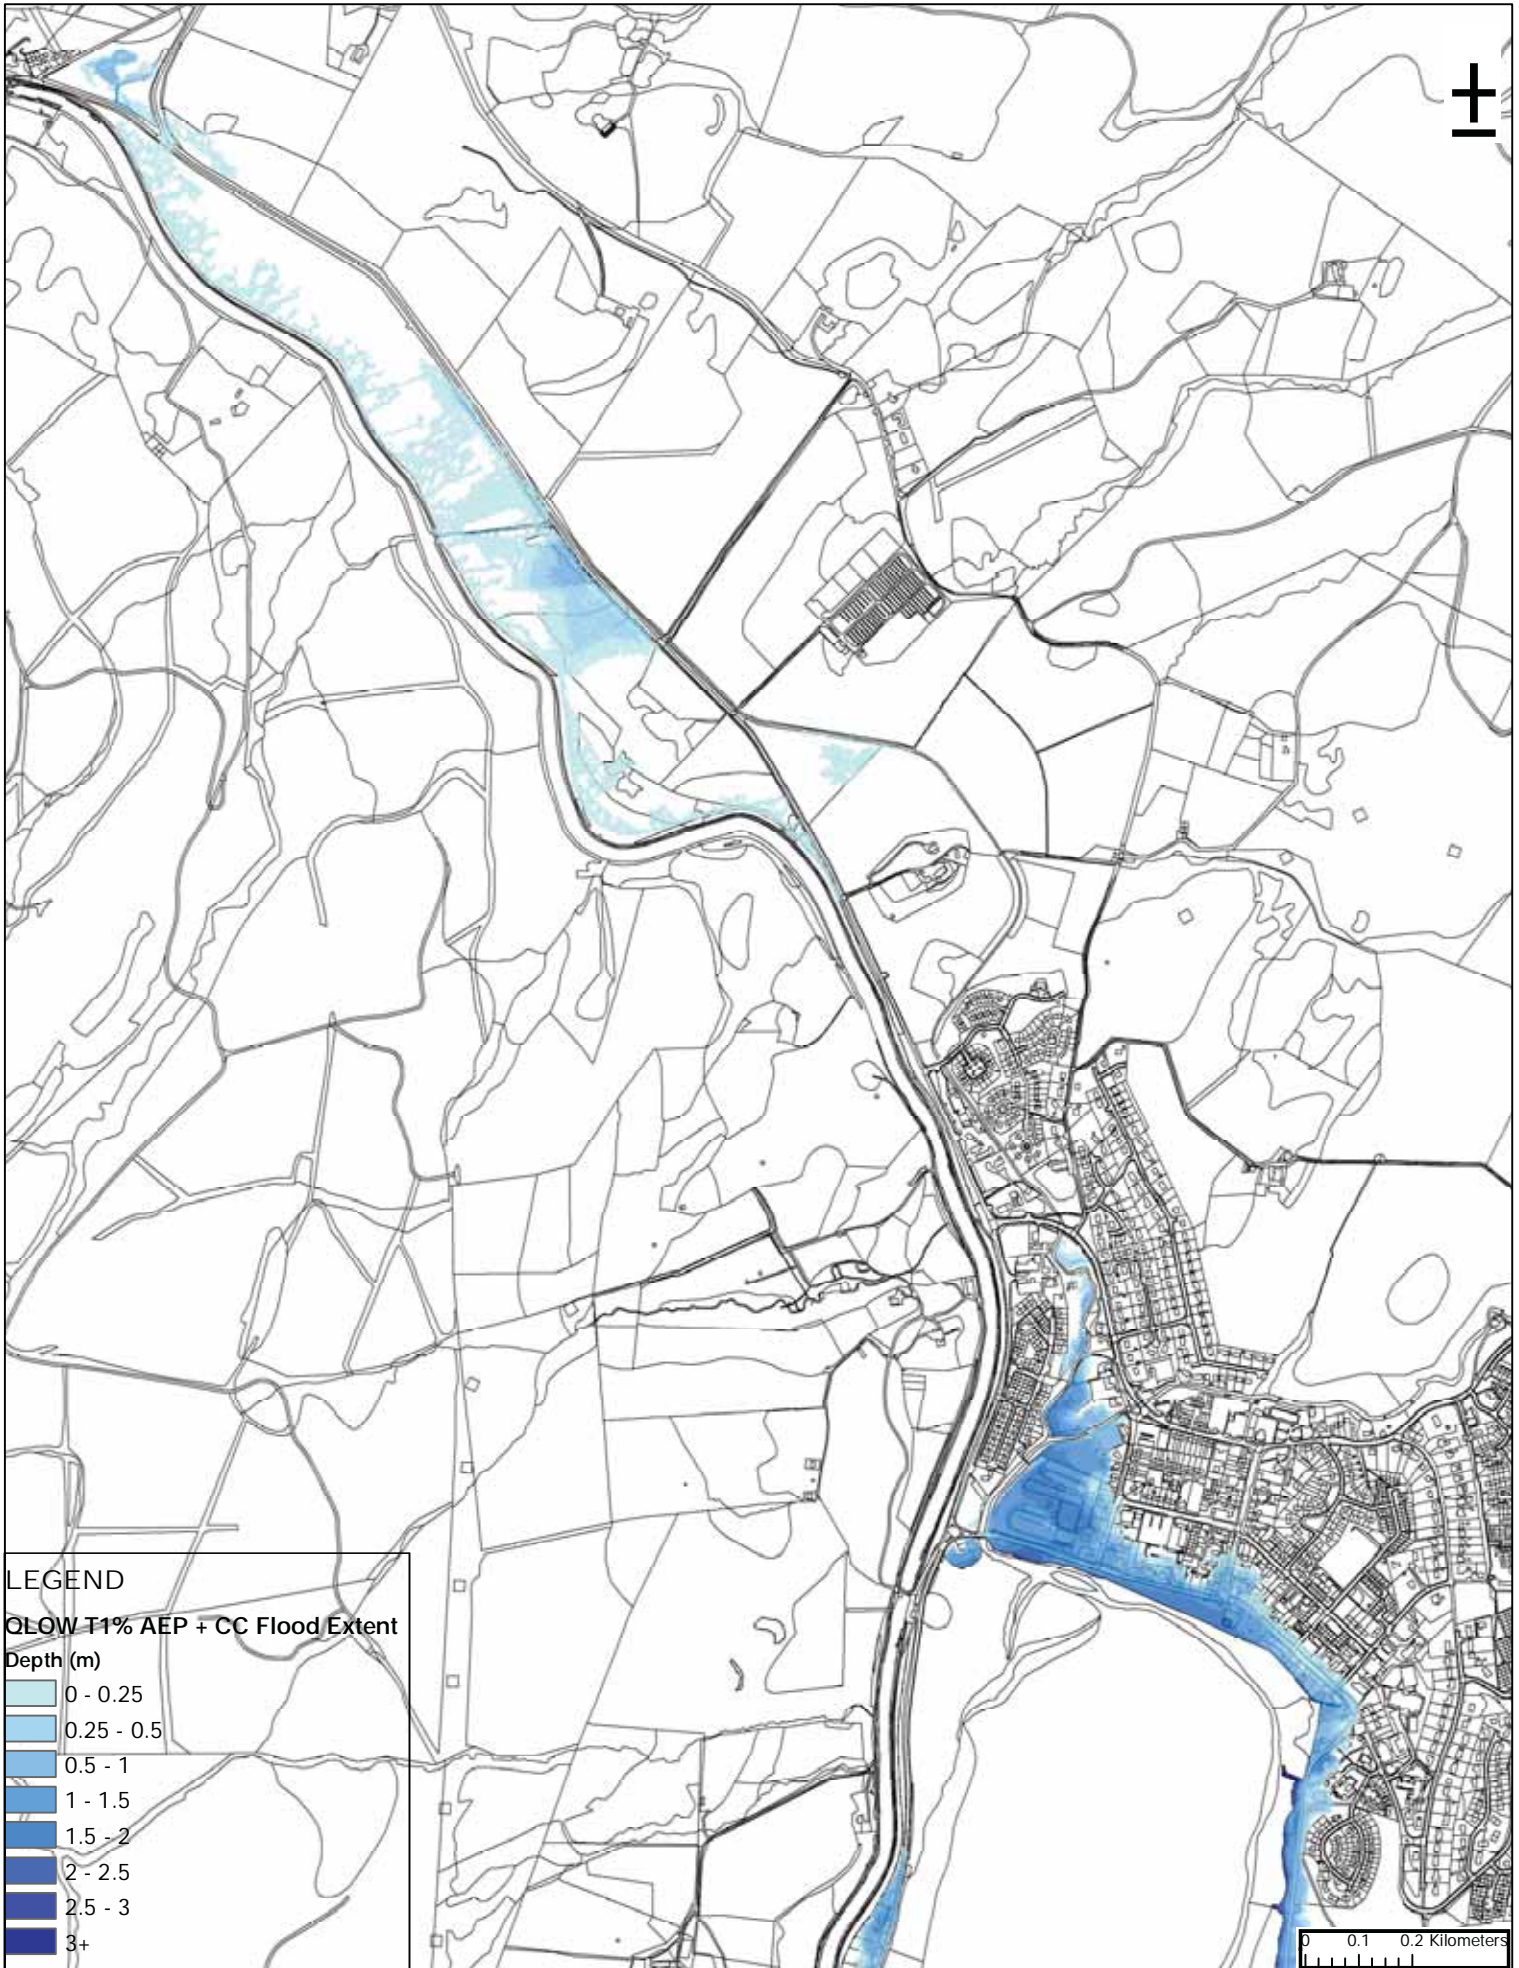

LEGEND
QLOW T1% AEP + CC Flood Extent
 Depth (m)

- 0 - 0.25
- 0.25 - 0.5
- 0.5 - 1
- 1 - 1.5
- 1.5 - 2
- 2 - 2.5
- 2.5 - 3
- 3+

Copyright:
 © Crown copyright. All rights reserved 2019


Client:

 Project:
 LOCHGILPHEAD FLOOD STUDY

Title:
 QLOW T1% AEP + CLIMATE CHANGE
 FLOOD EXTENT

AECOM
 1 Tanfield
 Edinburgh
 EH3 5DA
 Tel: +44 (0)131 301 8600
 www.aecom.com

Drawn: RP	Chk'd: MH
App'd: DH	Date: 26/06/2019
Scale at A3: 1:10,000	
Drawing No: FIGURE 30	

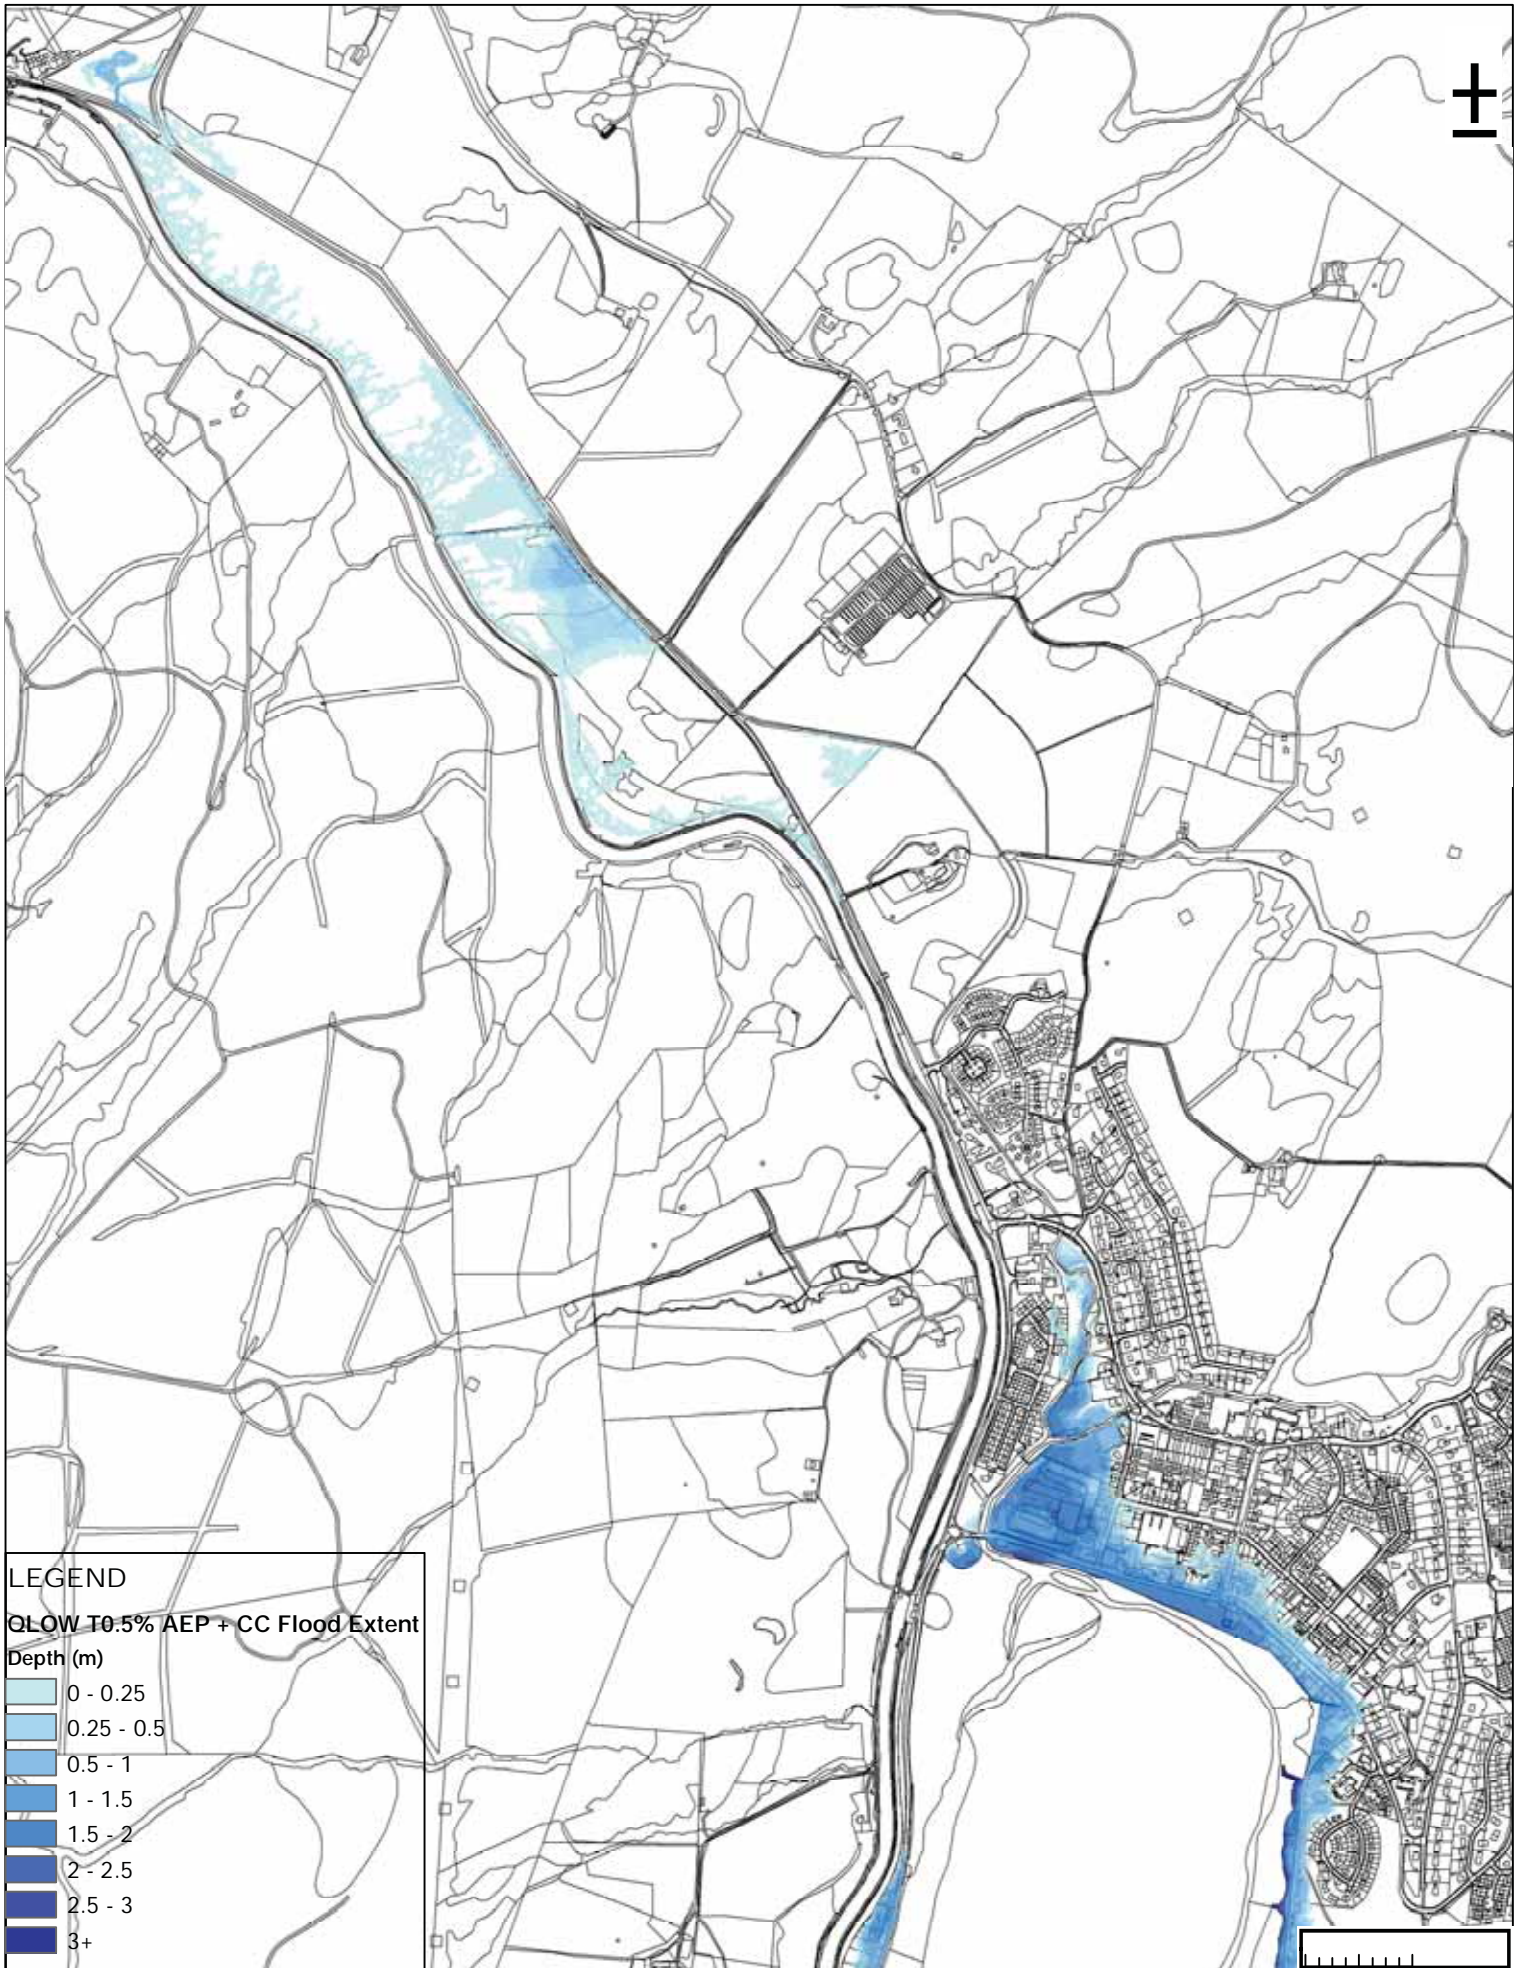

LEGEND

QLOW T0.5% AEP + CC Flood Extent

Depth (m)

- 0 - 0.25
- 0.25 - 0.5
- 0.5 - 1
- 1 - 1.5
- 1.5 - 2
- 2 - 2.5
- 2.5 - 3
- 3+

Copyright:
© Crown copyright. All rights reserved 2019


Client:

Project:
LOCHGILPHEAD FLOOD STUDY

Title:
QLOW T0.5% AEP + CLIMATE CHANGE
FLOOD EXTENT

AECOM
1 Tanfield
Edinburgh
EH3 5DA
Tel: +44 (0)131 301 8600
www.aecom.com

Drawn: RP	Chk'd: MH
App'd: DH	Date: 26/06/2019
Scale at A3: 1:10,000	
Drawing No: FIGURE 31	

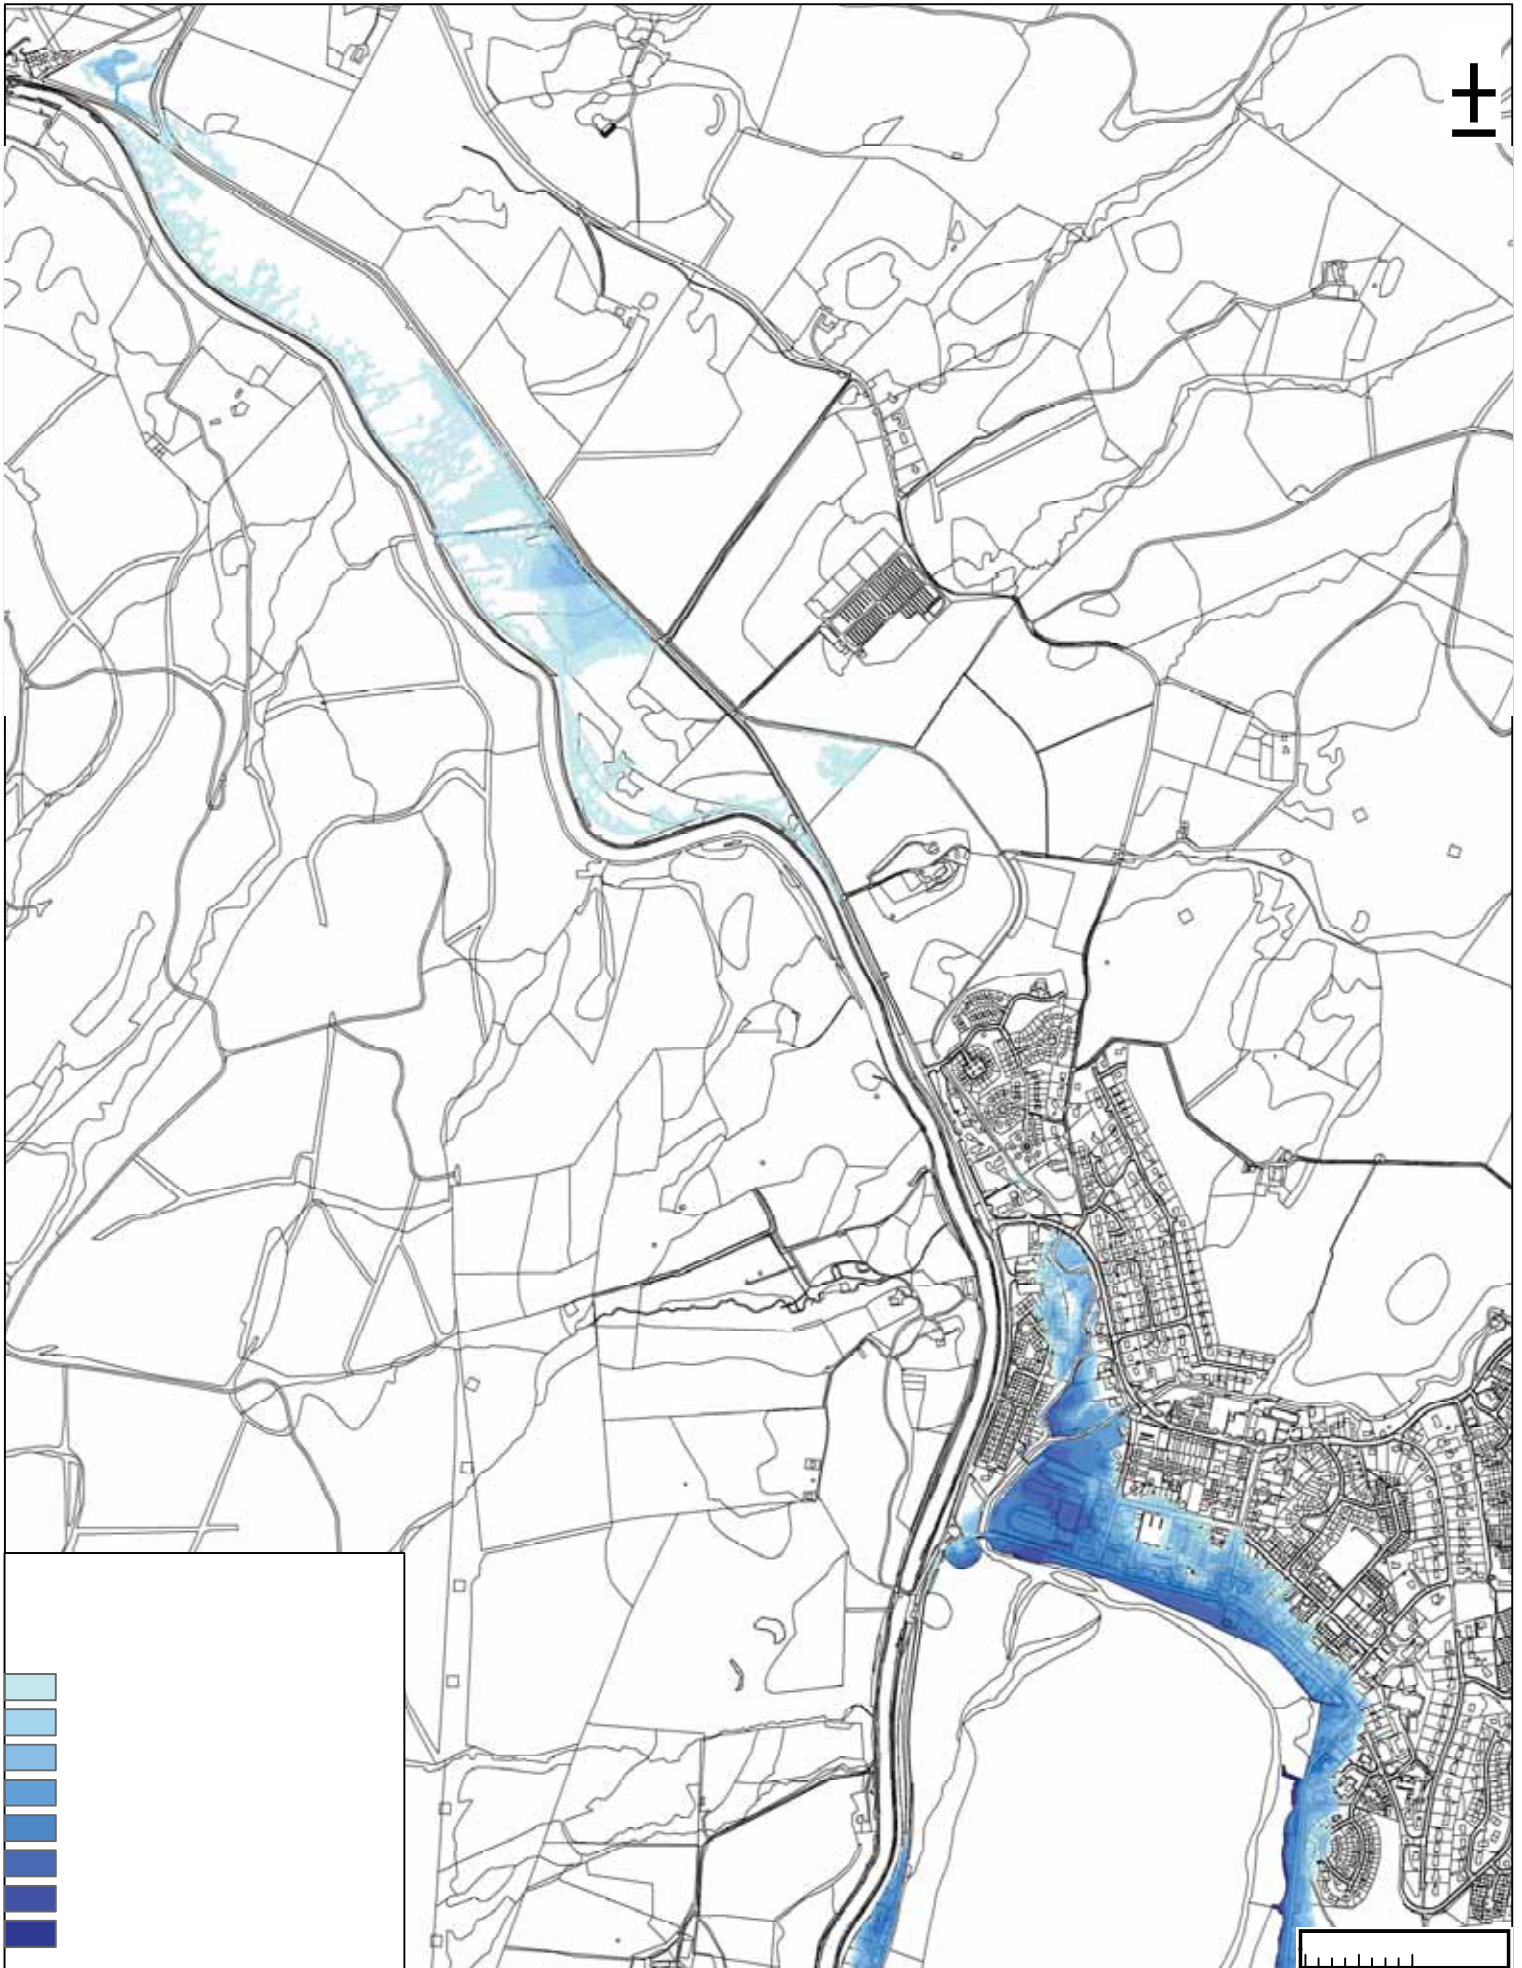

Copyright:
© Crown copyright. All rights reserved 2019

Client:

 Project:
 LOCHGILPHEAD FLOOD STUDY

Title:
 QLOW TO 1% AEP + CLIMATE CHANGE
 FLOOD EXTENT

AECOM
 1 Tanfield
 Edinburgh
 EH3 5DA
 Tel: +44 (0)131 301 8600
 www.aecom.com

Drawn: RP	Chk'd: MH
App'd: DH	Date: 26/06/2019
Scale at A3: 1:10,000	
Drawing No: FIGURE 32	

