


ISO A1 594mm x 841mm  
 Drawn: WRH  
 Approved: DH  
 Checked: WRH  
 Designer: P01  
 Project Management Initials: P01  
 Revision:  
 Last saved by: ROBINSON(2021-09-24) Last Plotted: 2021-11-17  
 Filename: C:\pwworking\aeconm\_0509\_uk\_2020\dms17546\CFPS-ACM-SW-30-DR-CE-013001

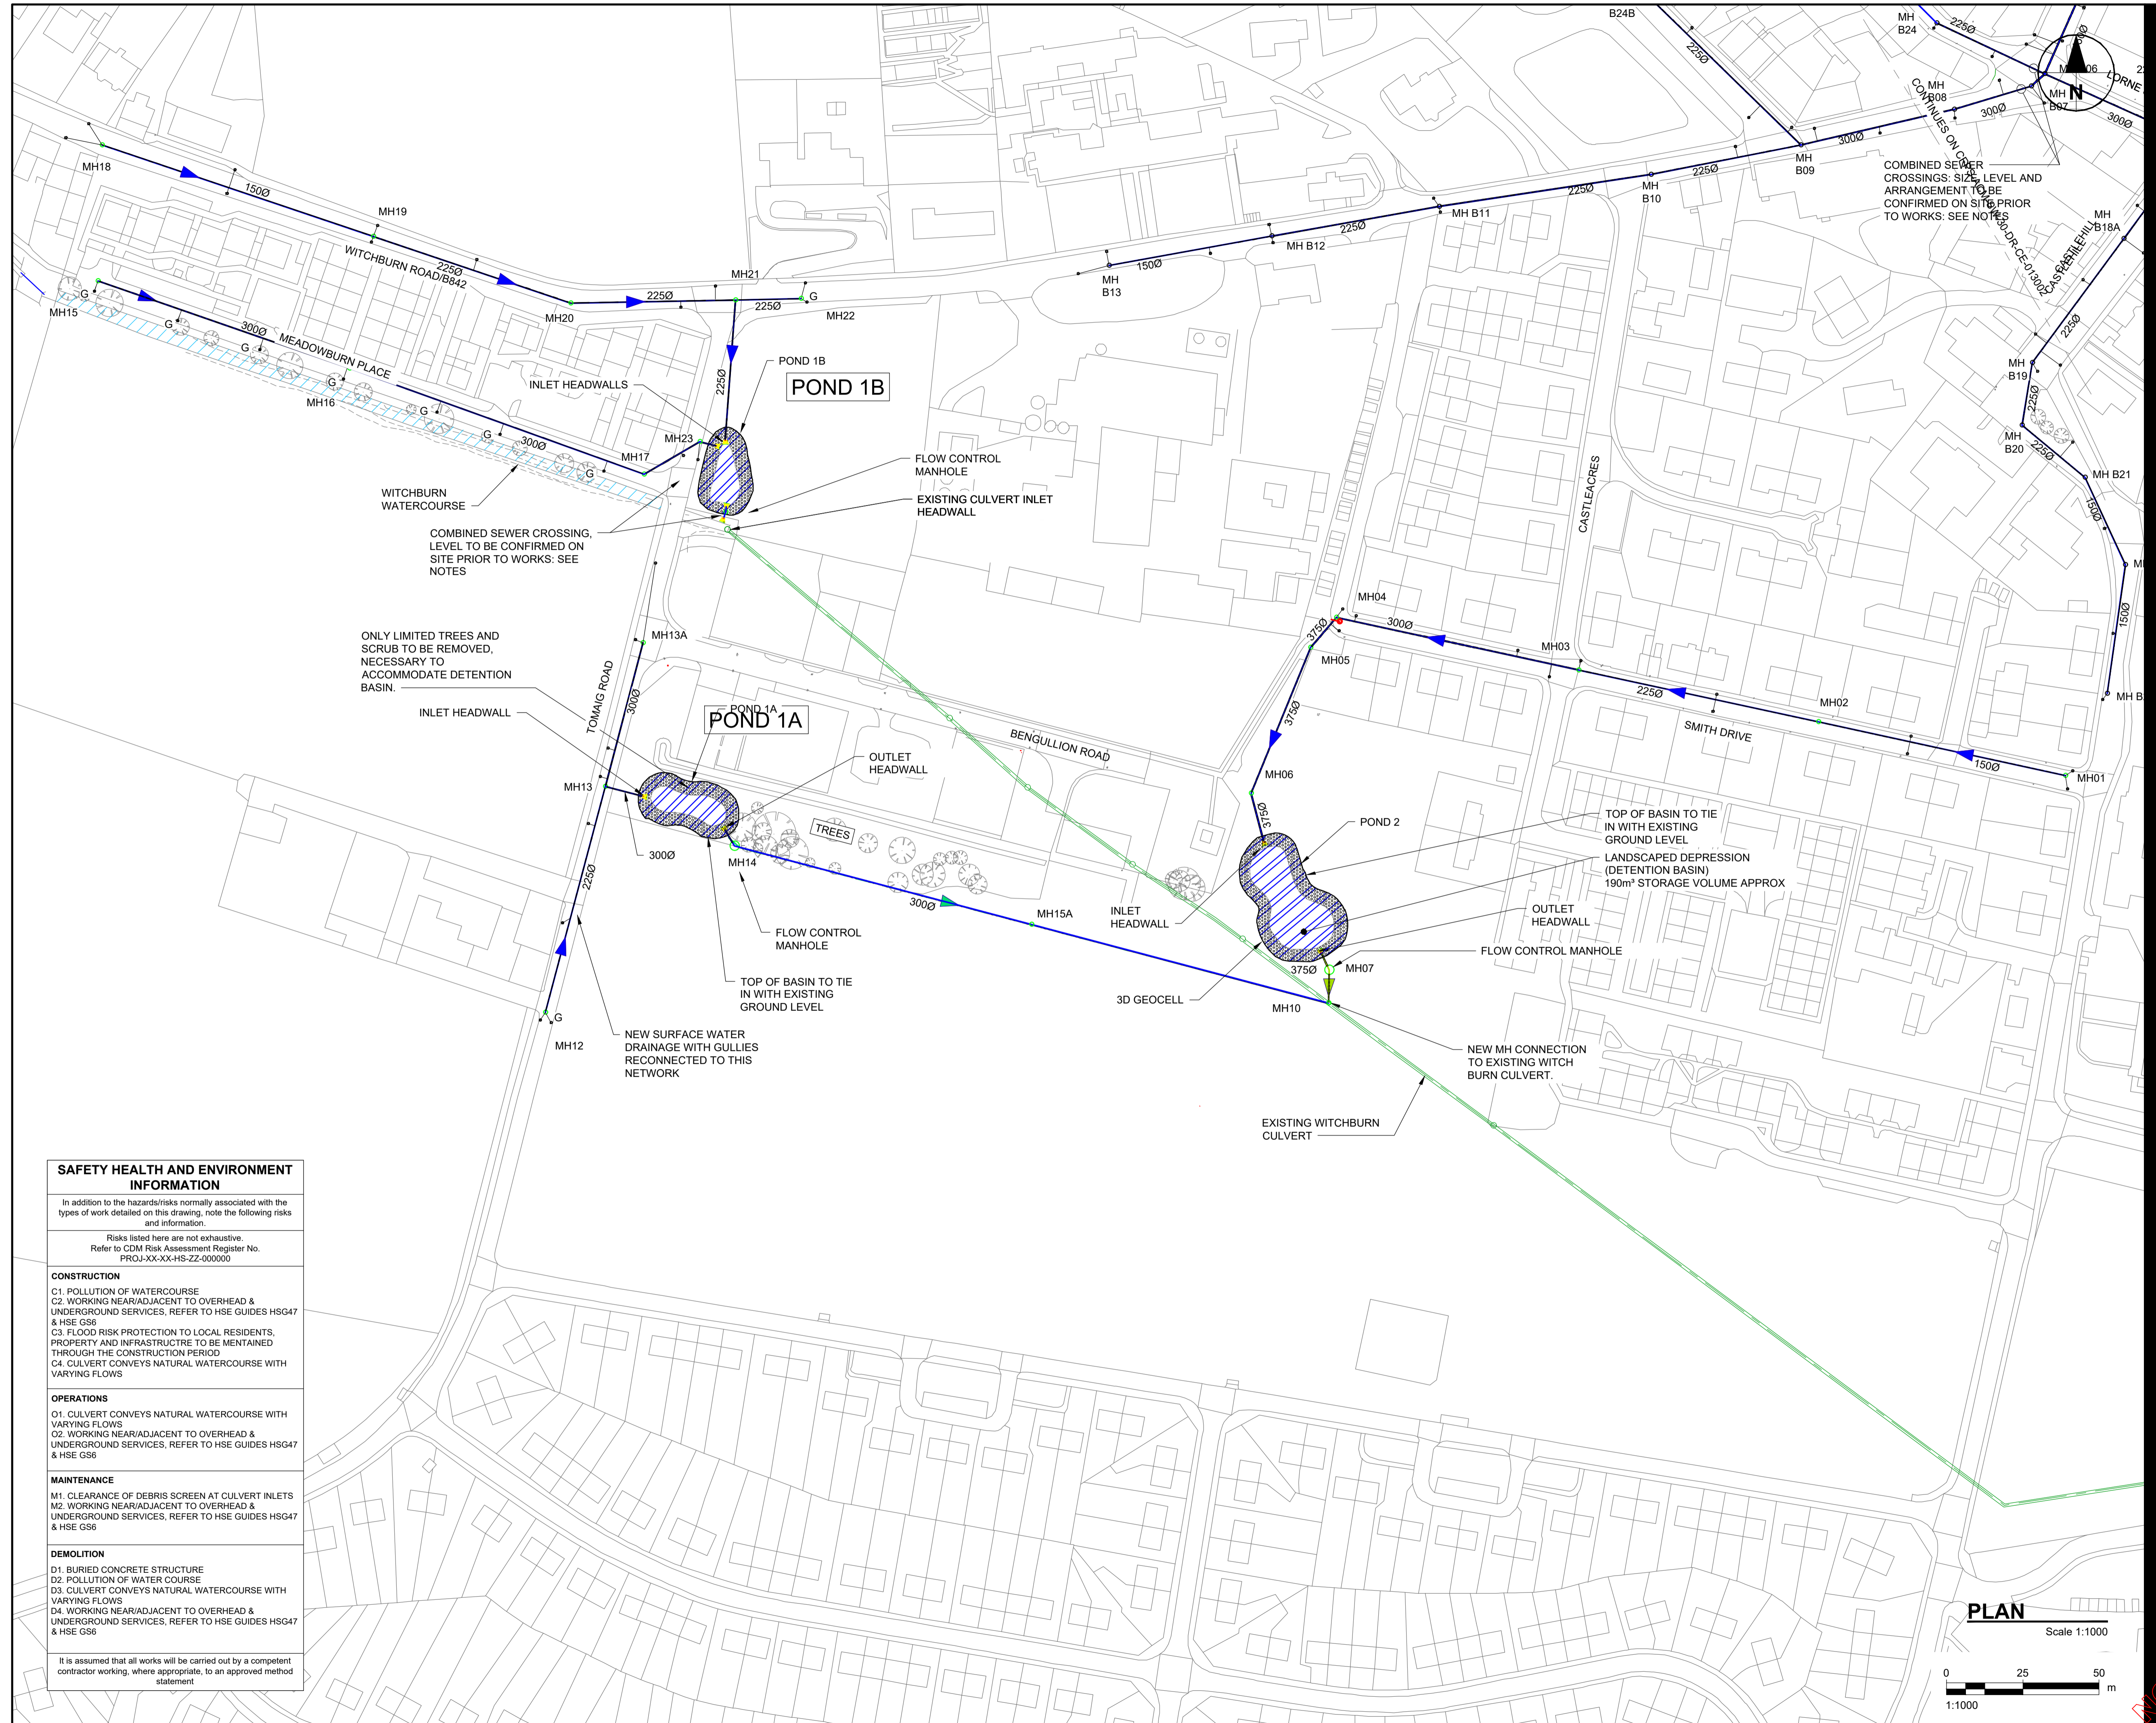

**SAFETY HEALTH AND ENVIRONMENT INFORMATION**

In addition to the hazards/risks normally associated with the types of work detailed on this drawing, note the following risks and information.

Risks listed here are not exhaustive. Refer to CDM Risk Assessment Register No. FRCJ-XX-XX-HS-ZZ-000000

**CONSTRUCTION**

C1. POLLUTION OF WATERCOURSE  
 C2. WORKING NEAR/ADJACENT TO OVERHEAD & UNDERGROUND SERVICES. REFER TO HSE GUIDES HSG47 & HSE G56  
 C3. FLOOD RISK PROTECTION TO LOCAL RESIDENTS, PROPERTY AND INFRASTRUCTURE TO BE MAINTAINED THROUGH THE CONSTRUCTION PERIOD  
 C4. CULVERT CONVEYS NATURAL WATERCOURSE WITH VARYING FLOWS

**OPERATIONS**

O1. CULVERT CONVEYS NATURAL WATERCOURSE WITH VARYING FLOWS  
 O2. WORKING NEAR/ADJACENT TO OVERHEAD & UNDERGROUND SERVICES. REFER TO HSE GUIDES HSG47 & HSE G56

**MAINTENANCE**

M1. CLEARANCE OF DEBRIS SCREEN AT CULVERT INLETS  
 M2. WORKING NEAR/ADJACENT TO OVERHEAD & UNDERGROUND SERVICES. REFER TO HSE GUIDES HSG47 & HSE G56

**DEMOLITION**

D1. BURIED CONCRETE STRUCTURE  
 D2. POLLUTION OF WATER COURSE  
 D3. CULVERT CONVEYS NATURAL WATERCOURSE WITH VARYING FLOWS  
 D4. WORKING NEAR/ADJACENT TO OVERHEAD & UNDERGROUND SERVICES. REFER TO HSE GUIDES HSG47 & HSE G56

It is assumed that all works will be carried out by a competent contractor working, where appropriate, to an approved method statement



**PROJECT**  
 CAMPBELTOWN  
 FLOOD PROTECTION  
 SCHEME



**CLIENT**  
 Argyll Bute Council

**CONSULTANT**  
 AECOM  
 Tanfield  
 1 Tanfield  
 Edinburgh  
 T: +44 (0) 131 301 8600  
 www.aecom.com

- NOTES**
- ALL DIMENSIONS IN METRES/MILLIMETRES UNLESS OTHERWISE NOTED. DO NOT SCALE.
  - ALL LEVELS IN METRES AND REDUCED TO ORDINANCE DATUM UNLESS OTHERWISE NOTED.

**LEGEND**

**ISSUE/REVISION**

I/R	DATE	DESCRIPTION
P01	24/09/21	Tender Issue

**ISSUE PURPOSE / SUITABILITY**  
 SUITABLE FOR STAGE APPROVAL

**KEY PLAN**

**PROJECT NUMBER**  
 60593530

**SHEET TITLE**  
 SURFACE WATER  
 MANAGEMENT PROPOSALS  
 GENERAL ARRANGEMENT  
 SHEET 1 OF 2

**SHEET NUMBER**  
 CFPS-ACM-SW-30-DR-CE-013001

